


Everything Ice.

www.everything-ice.com


(888)-543-0921

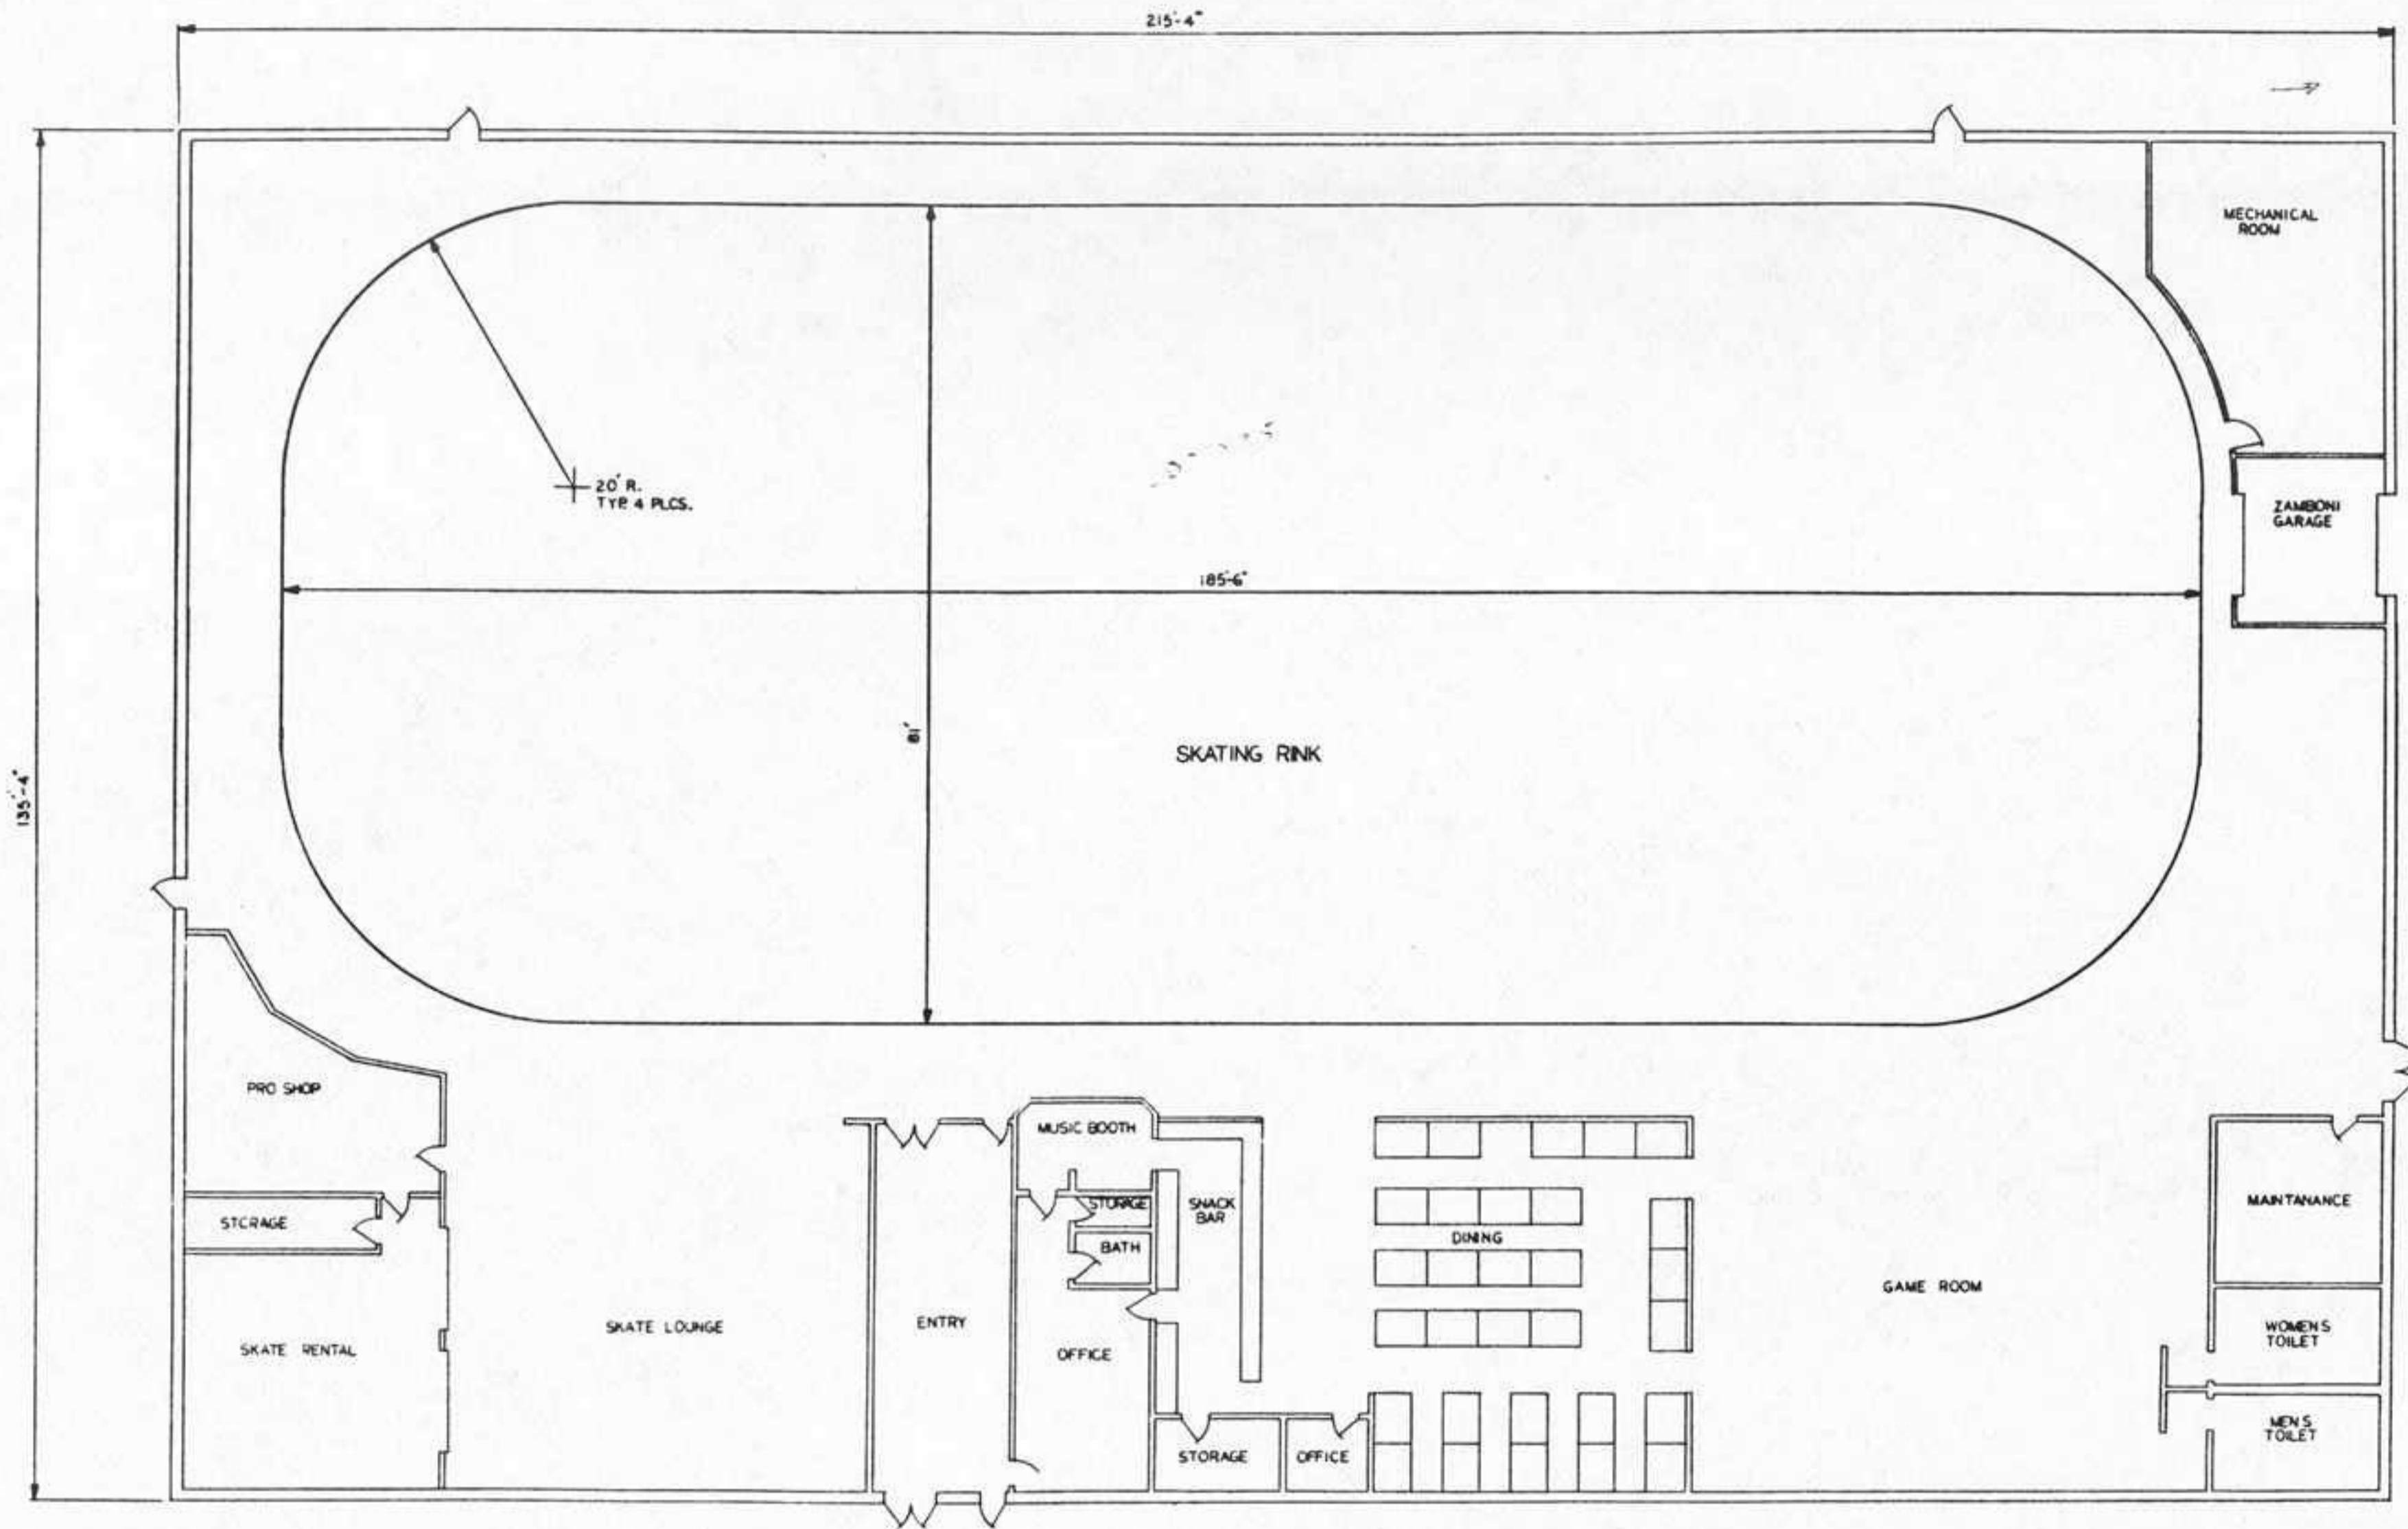


Everything Ice™

www.everything-ice.com

(888)-543-0921

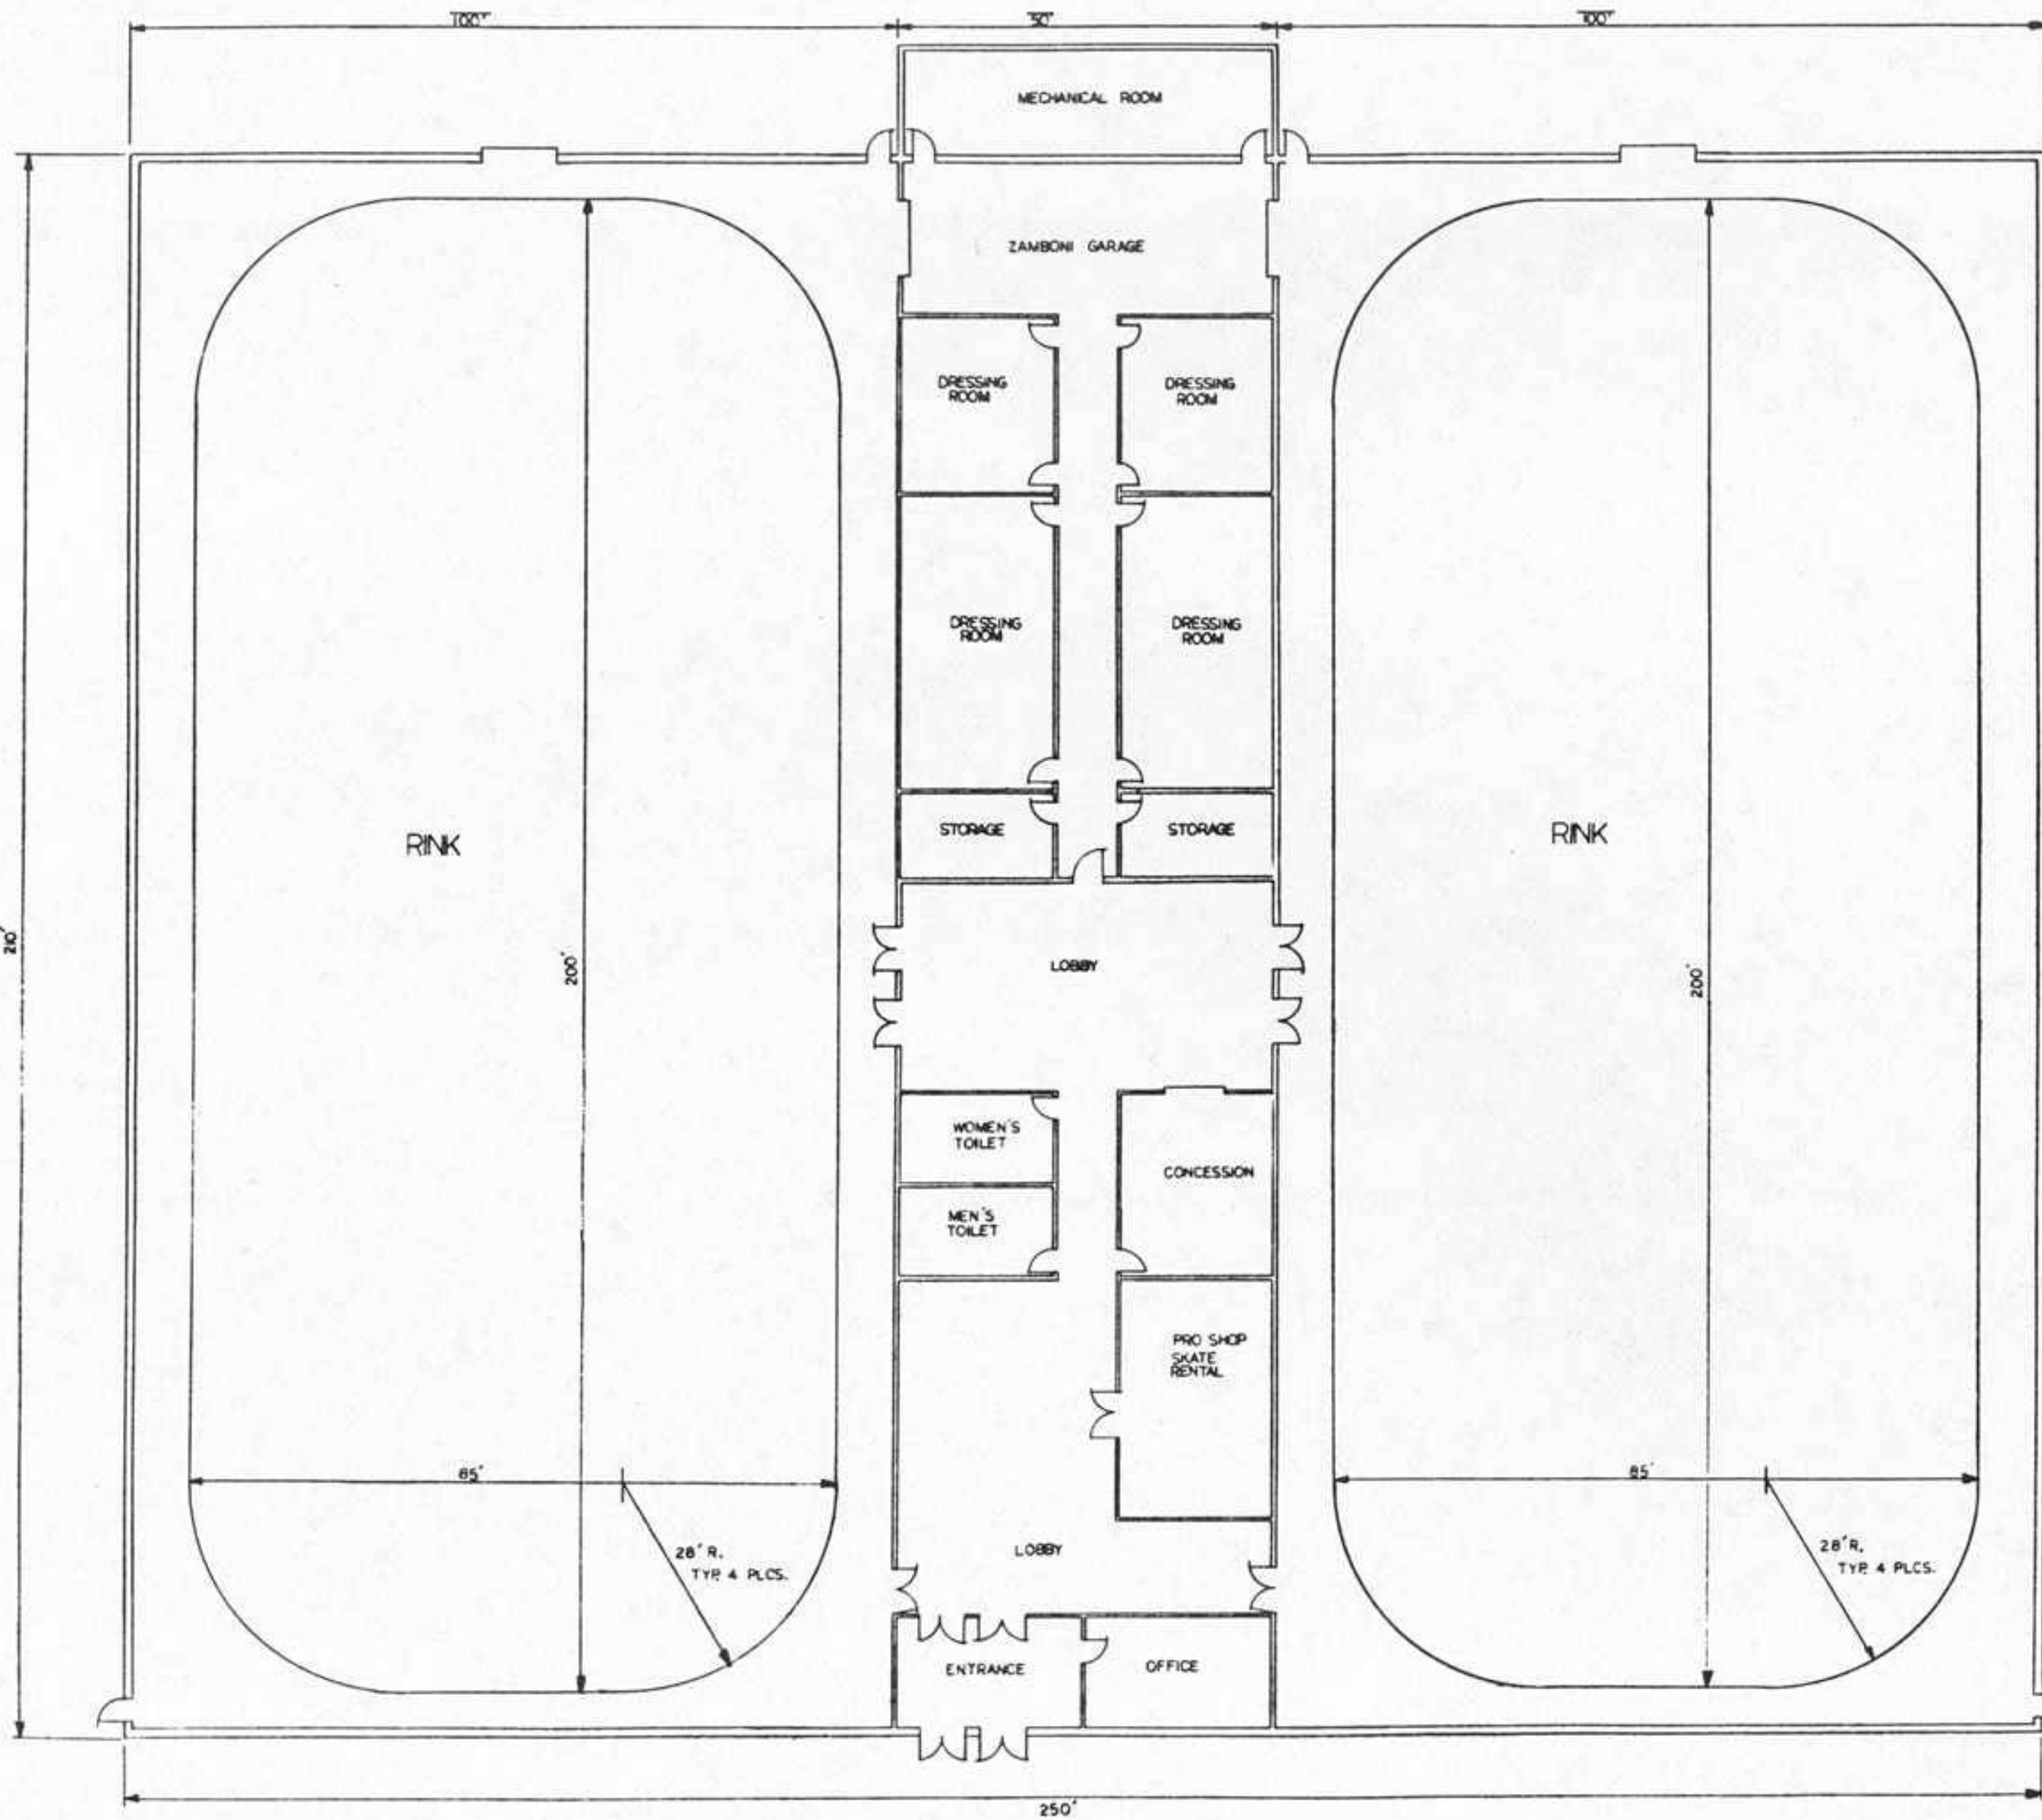


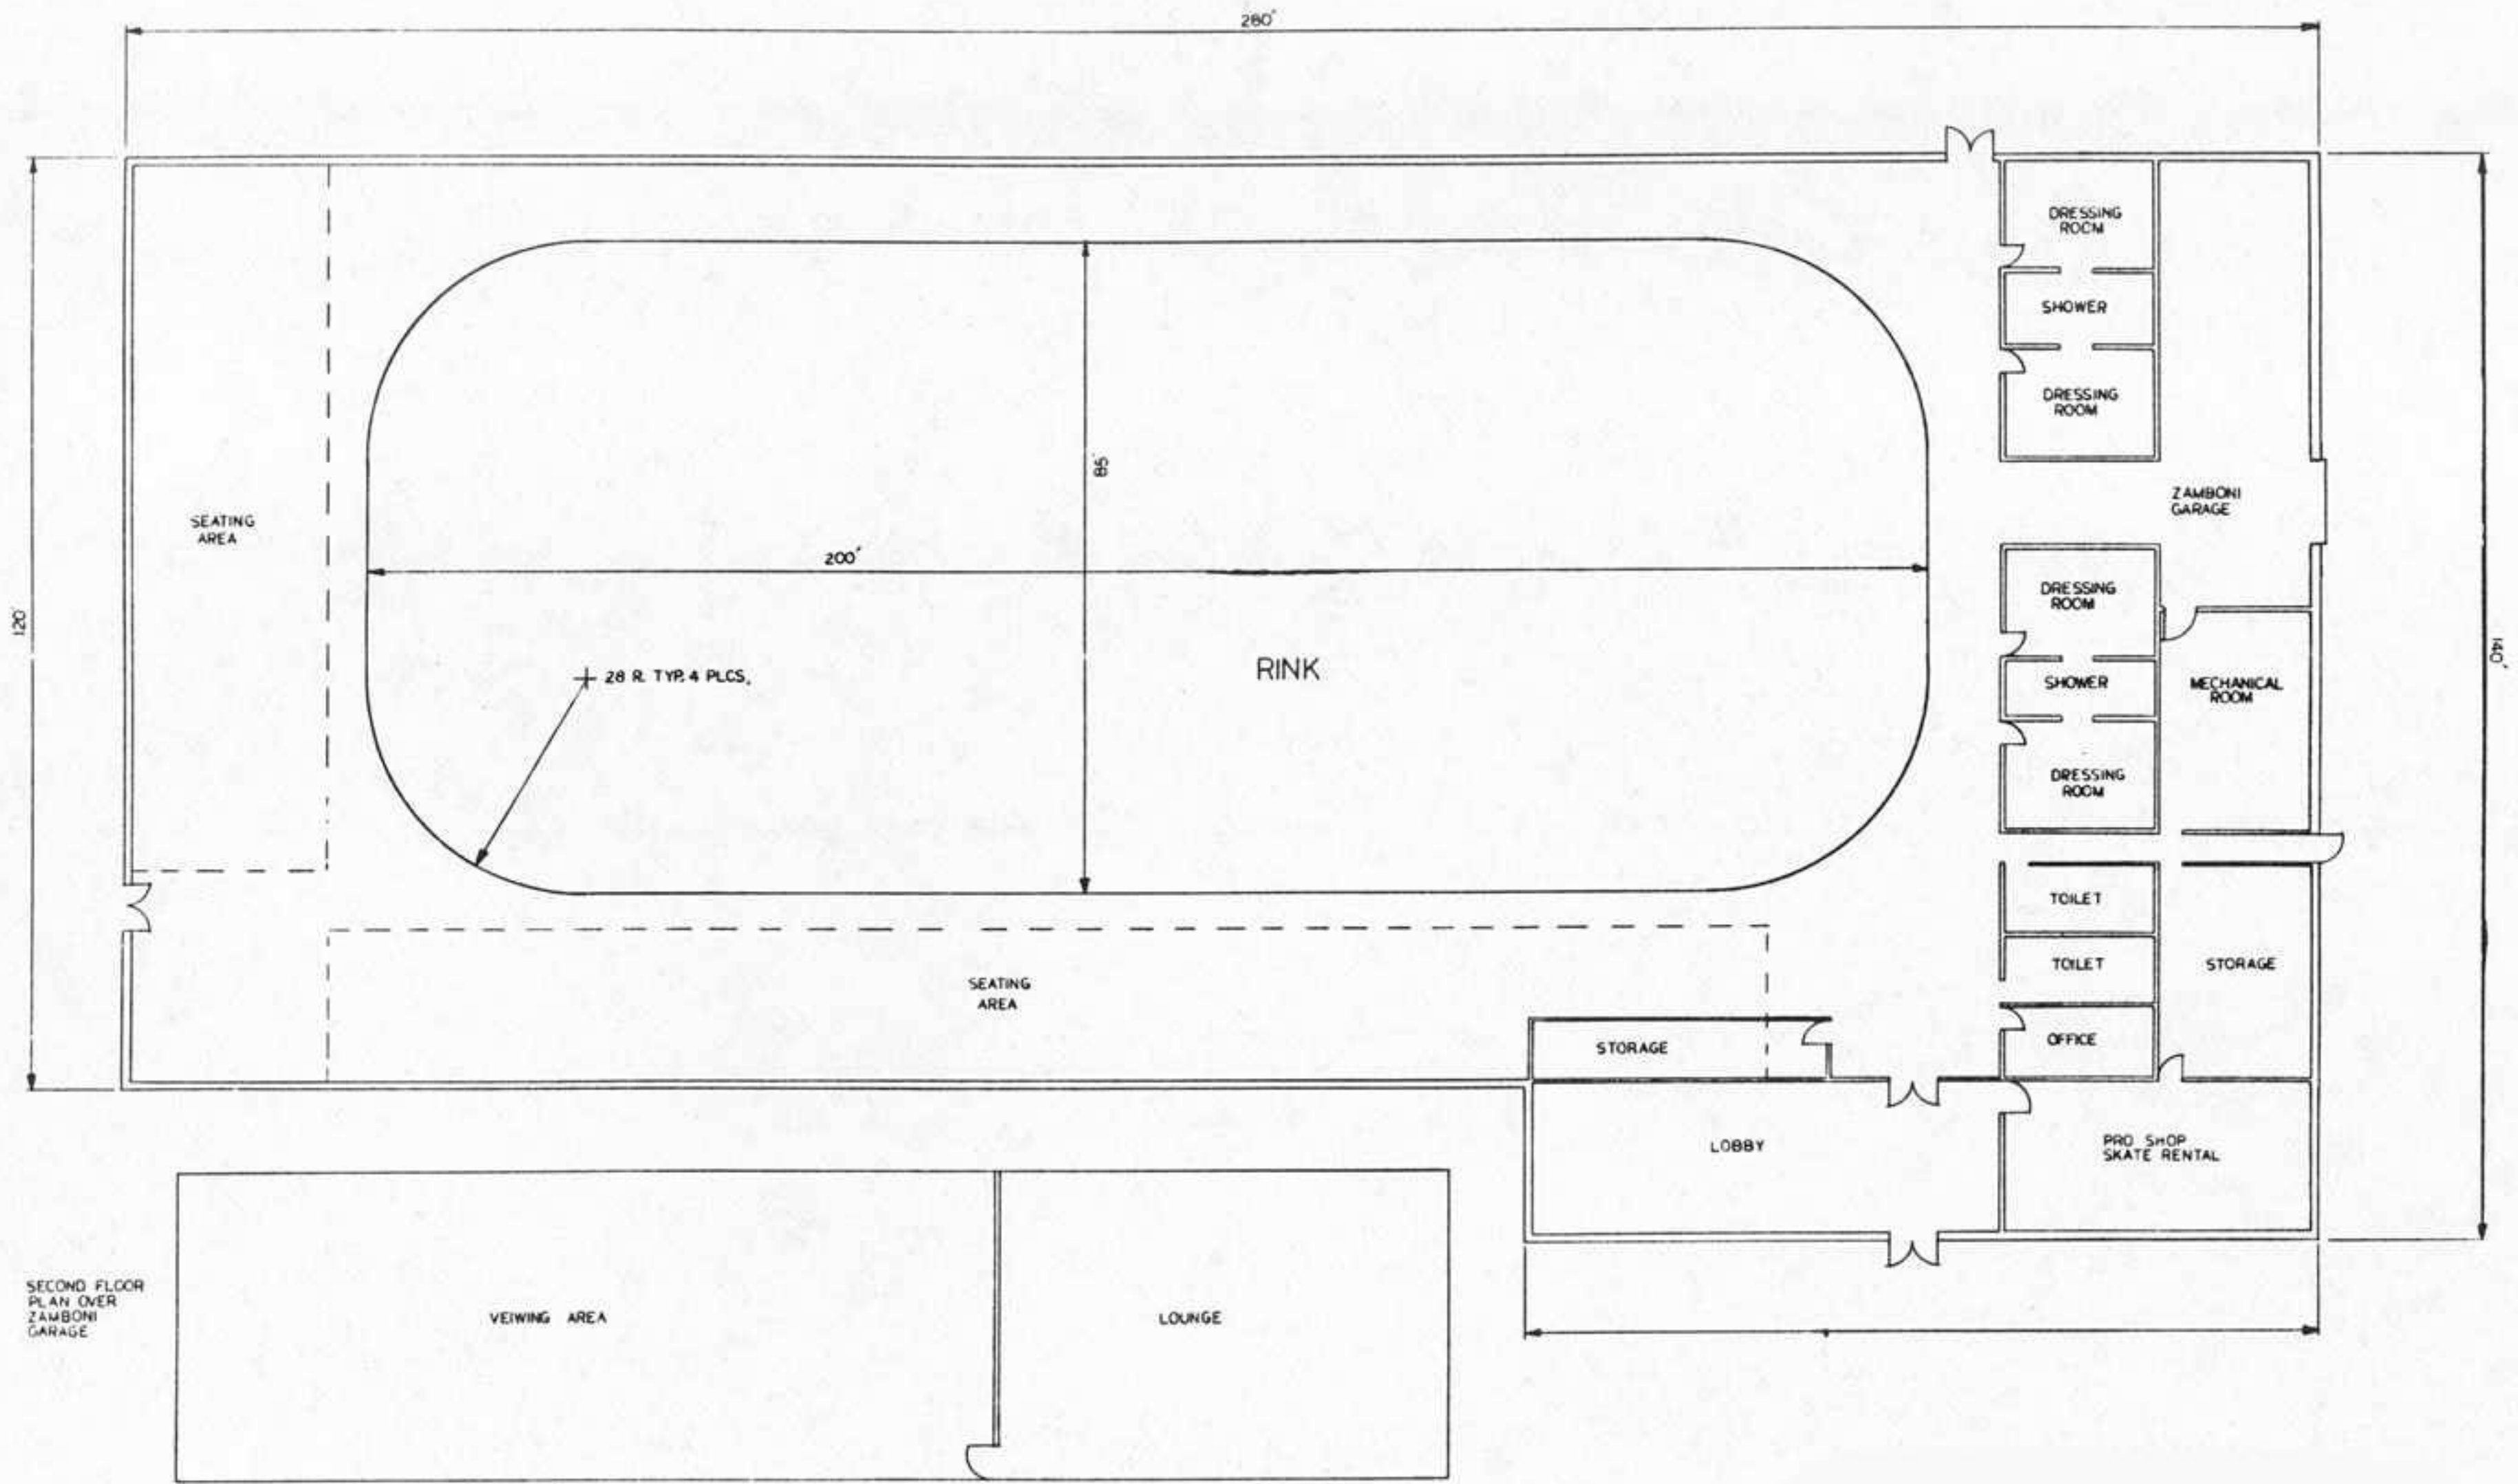



Everything Ice™


www.everything-ice.com


(888)-543-0921

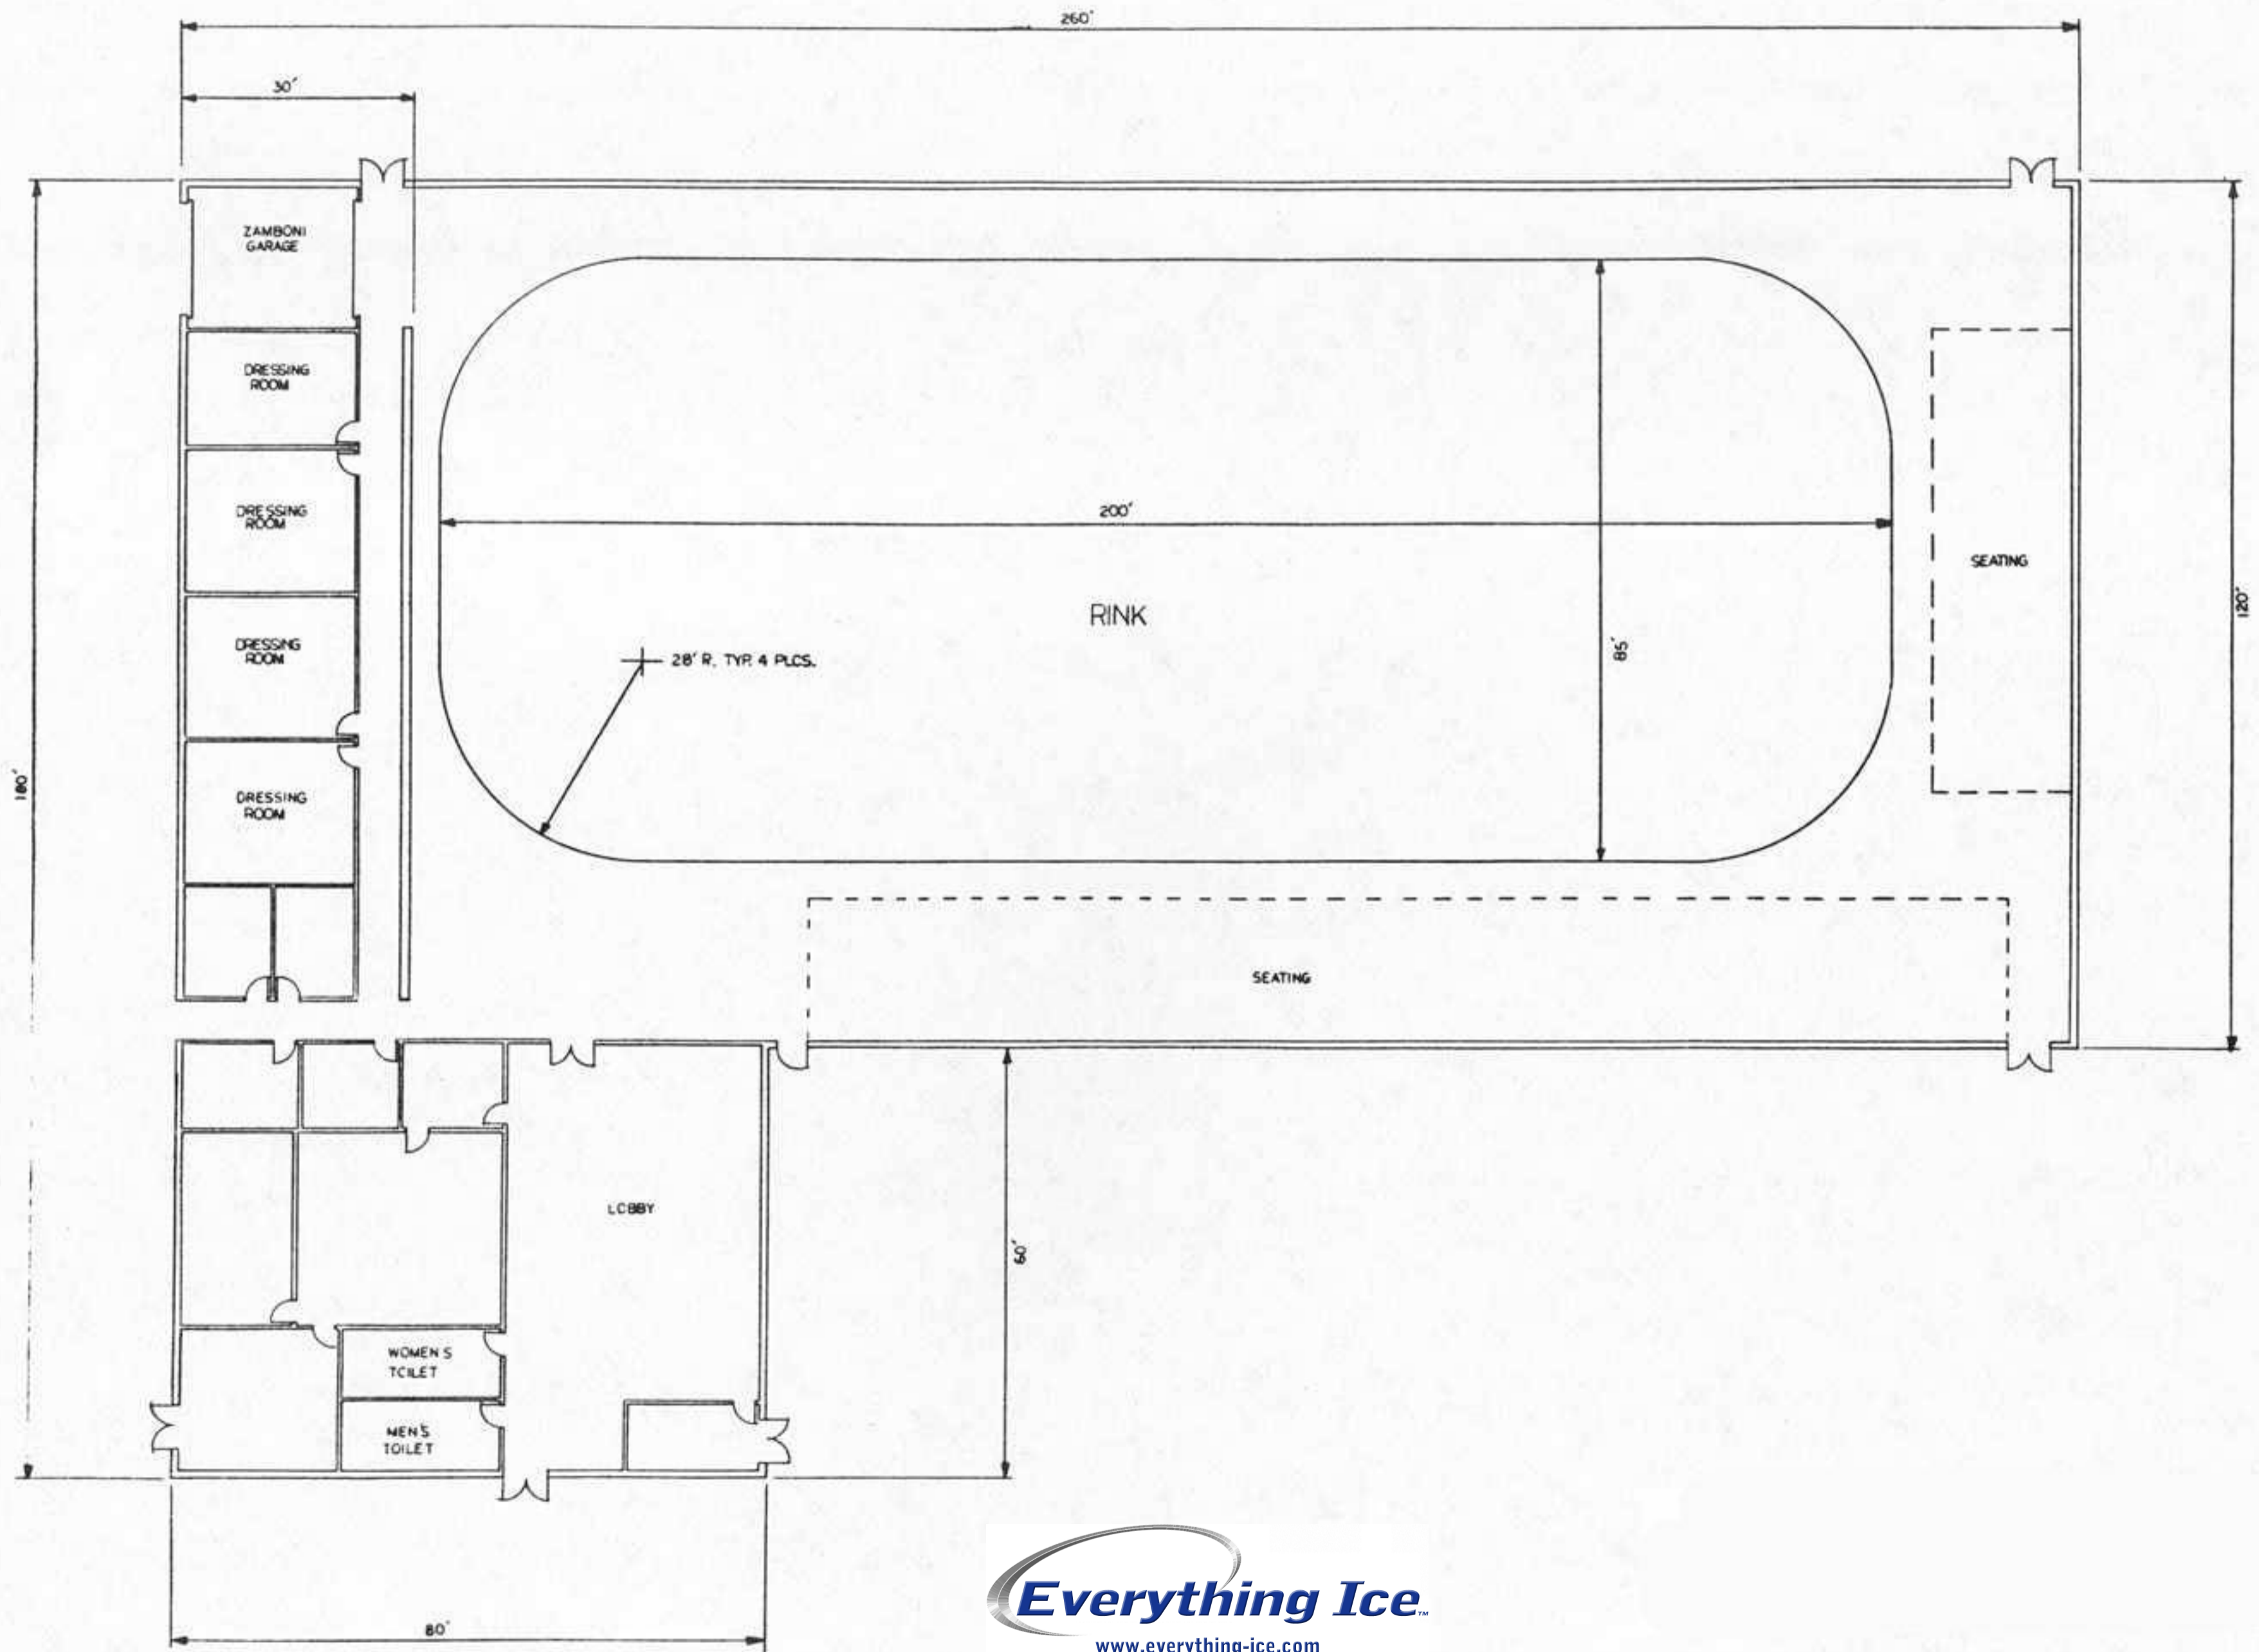


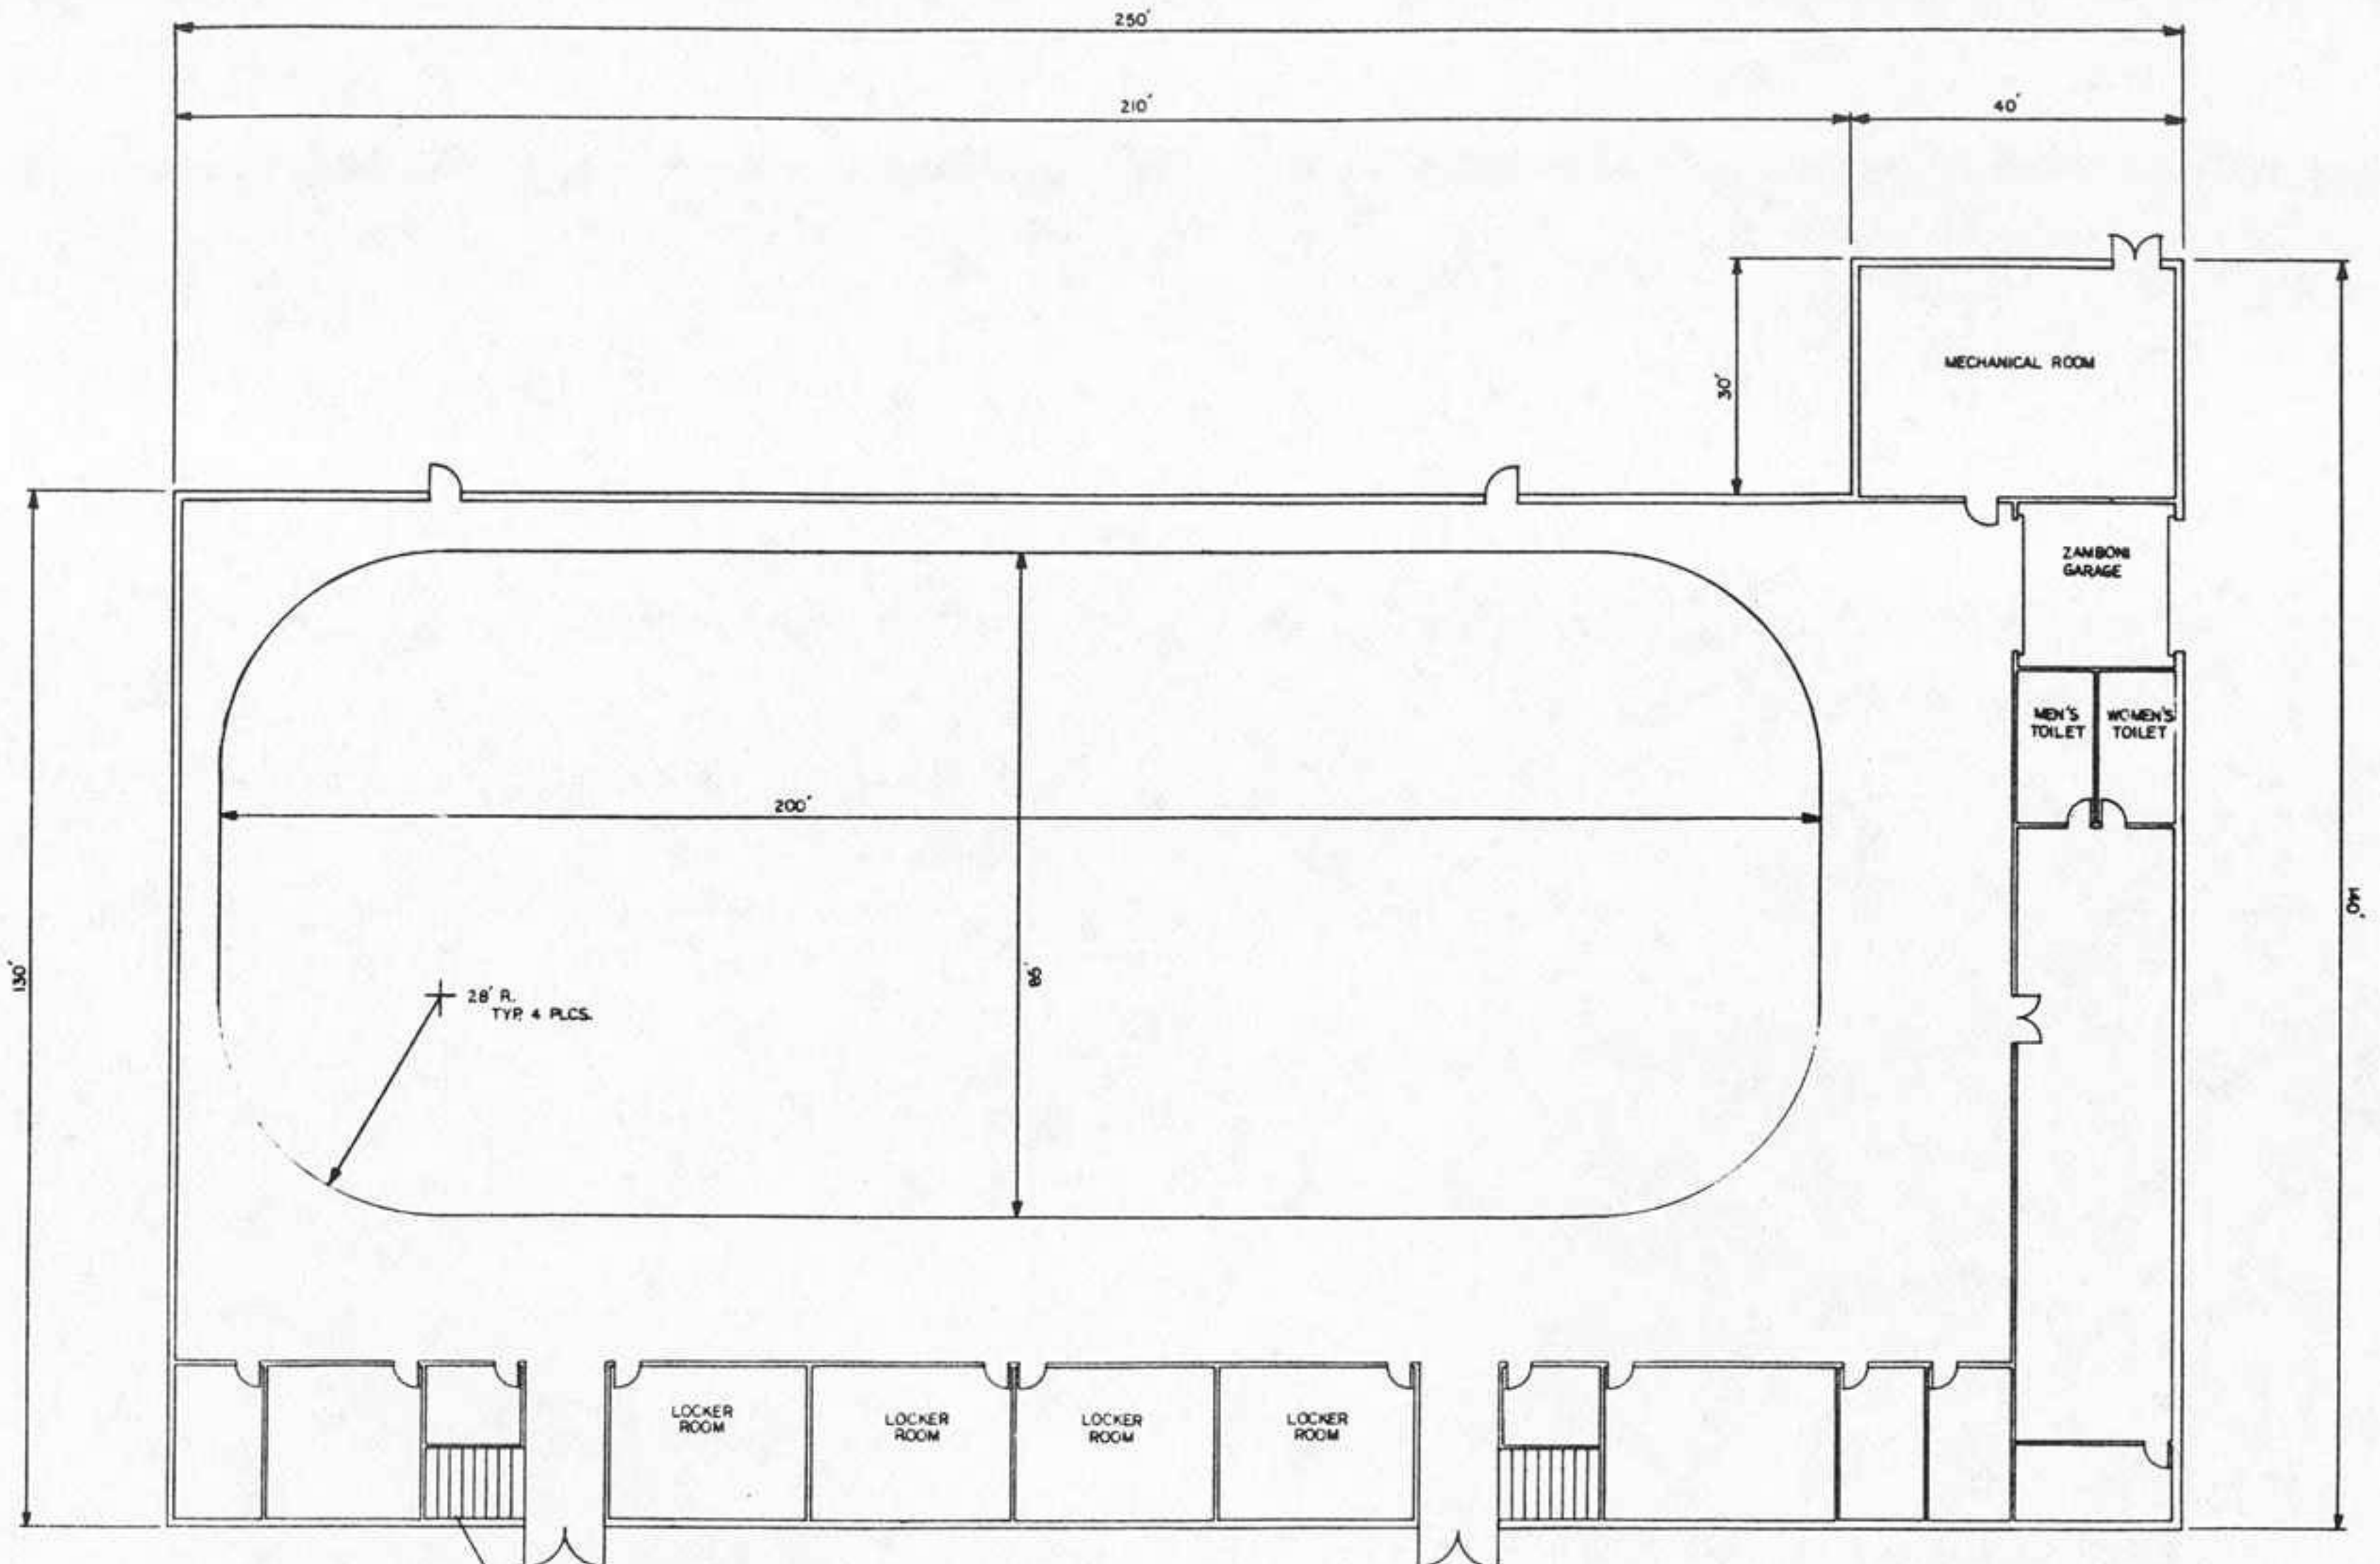


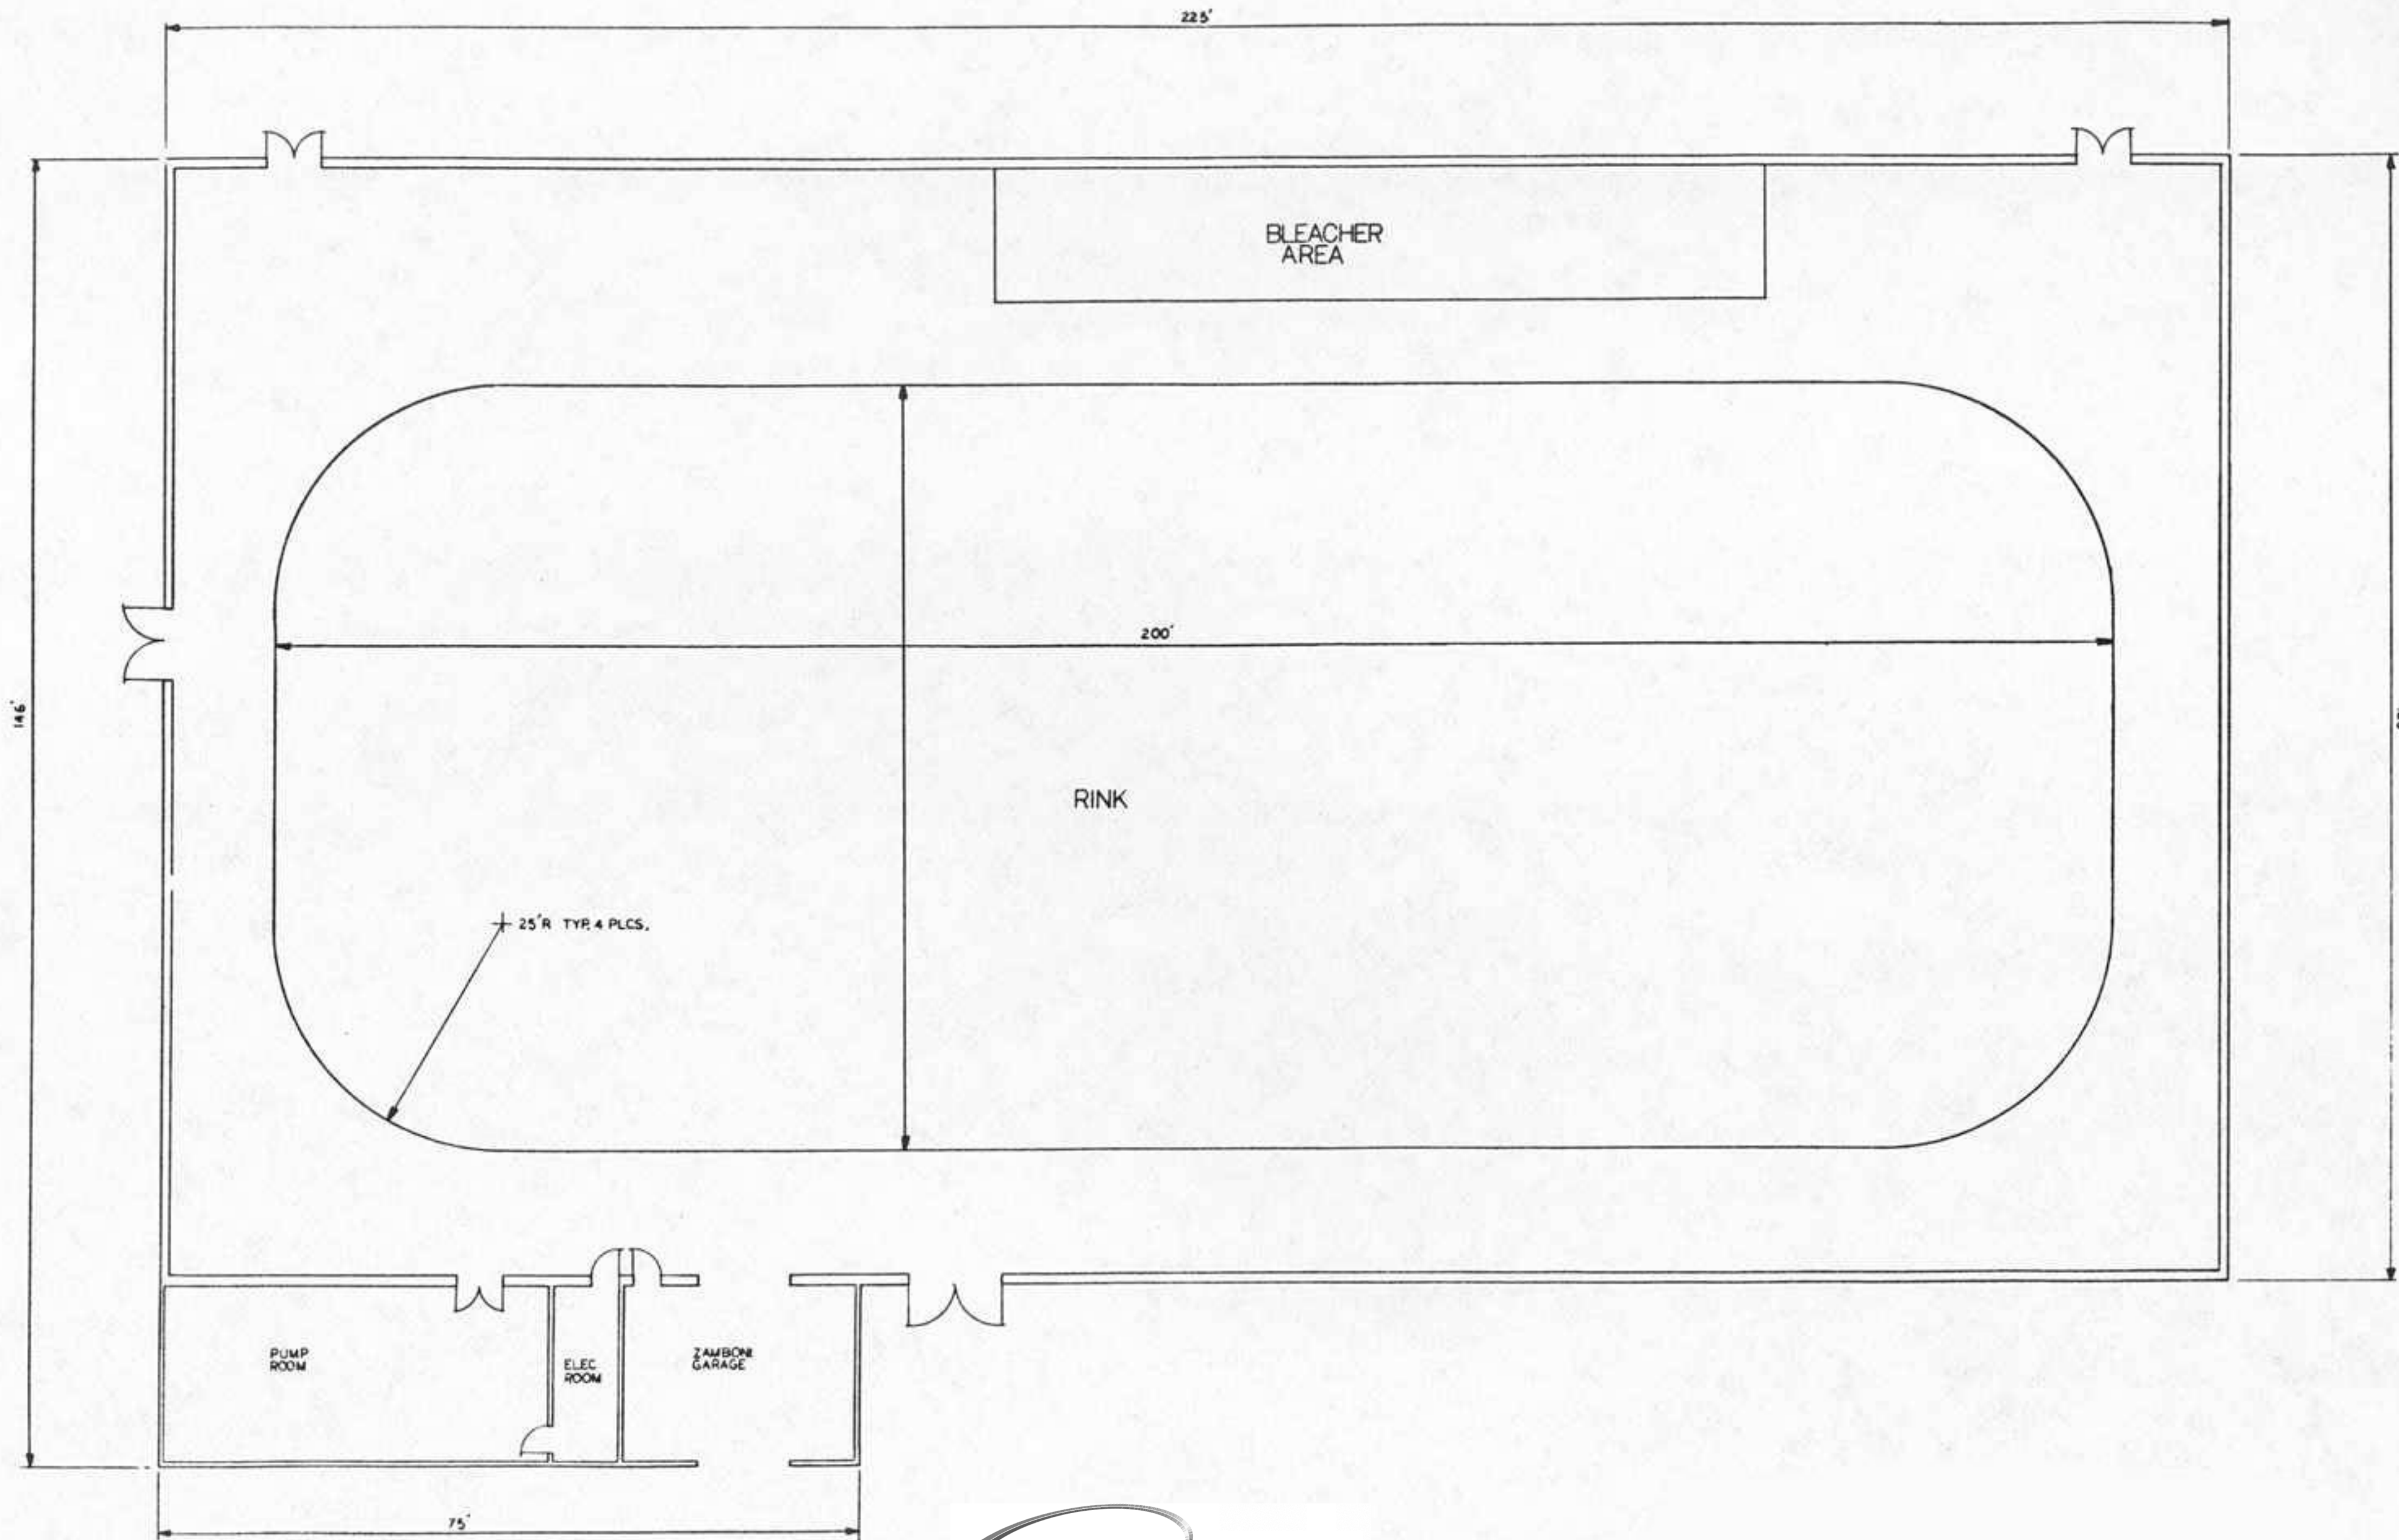

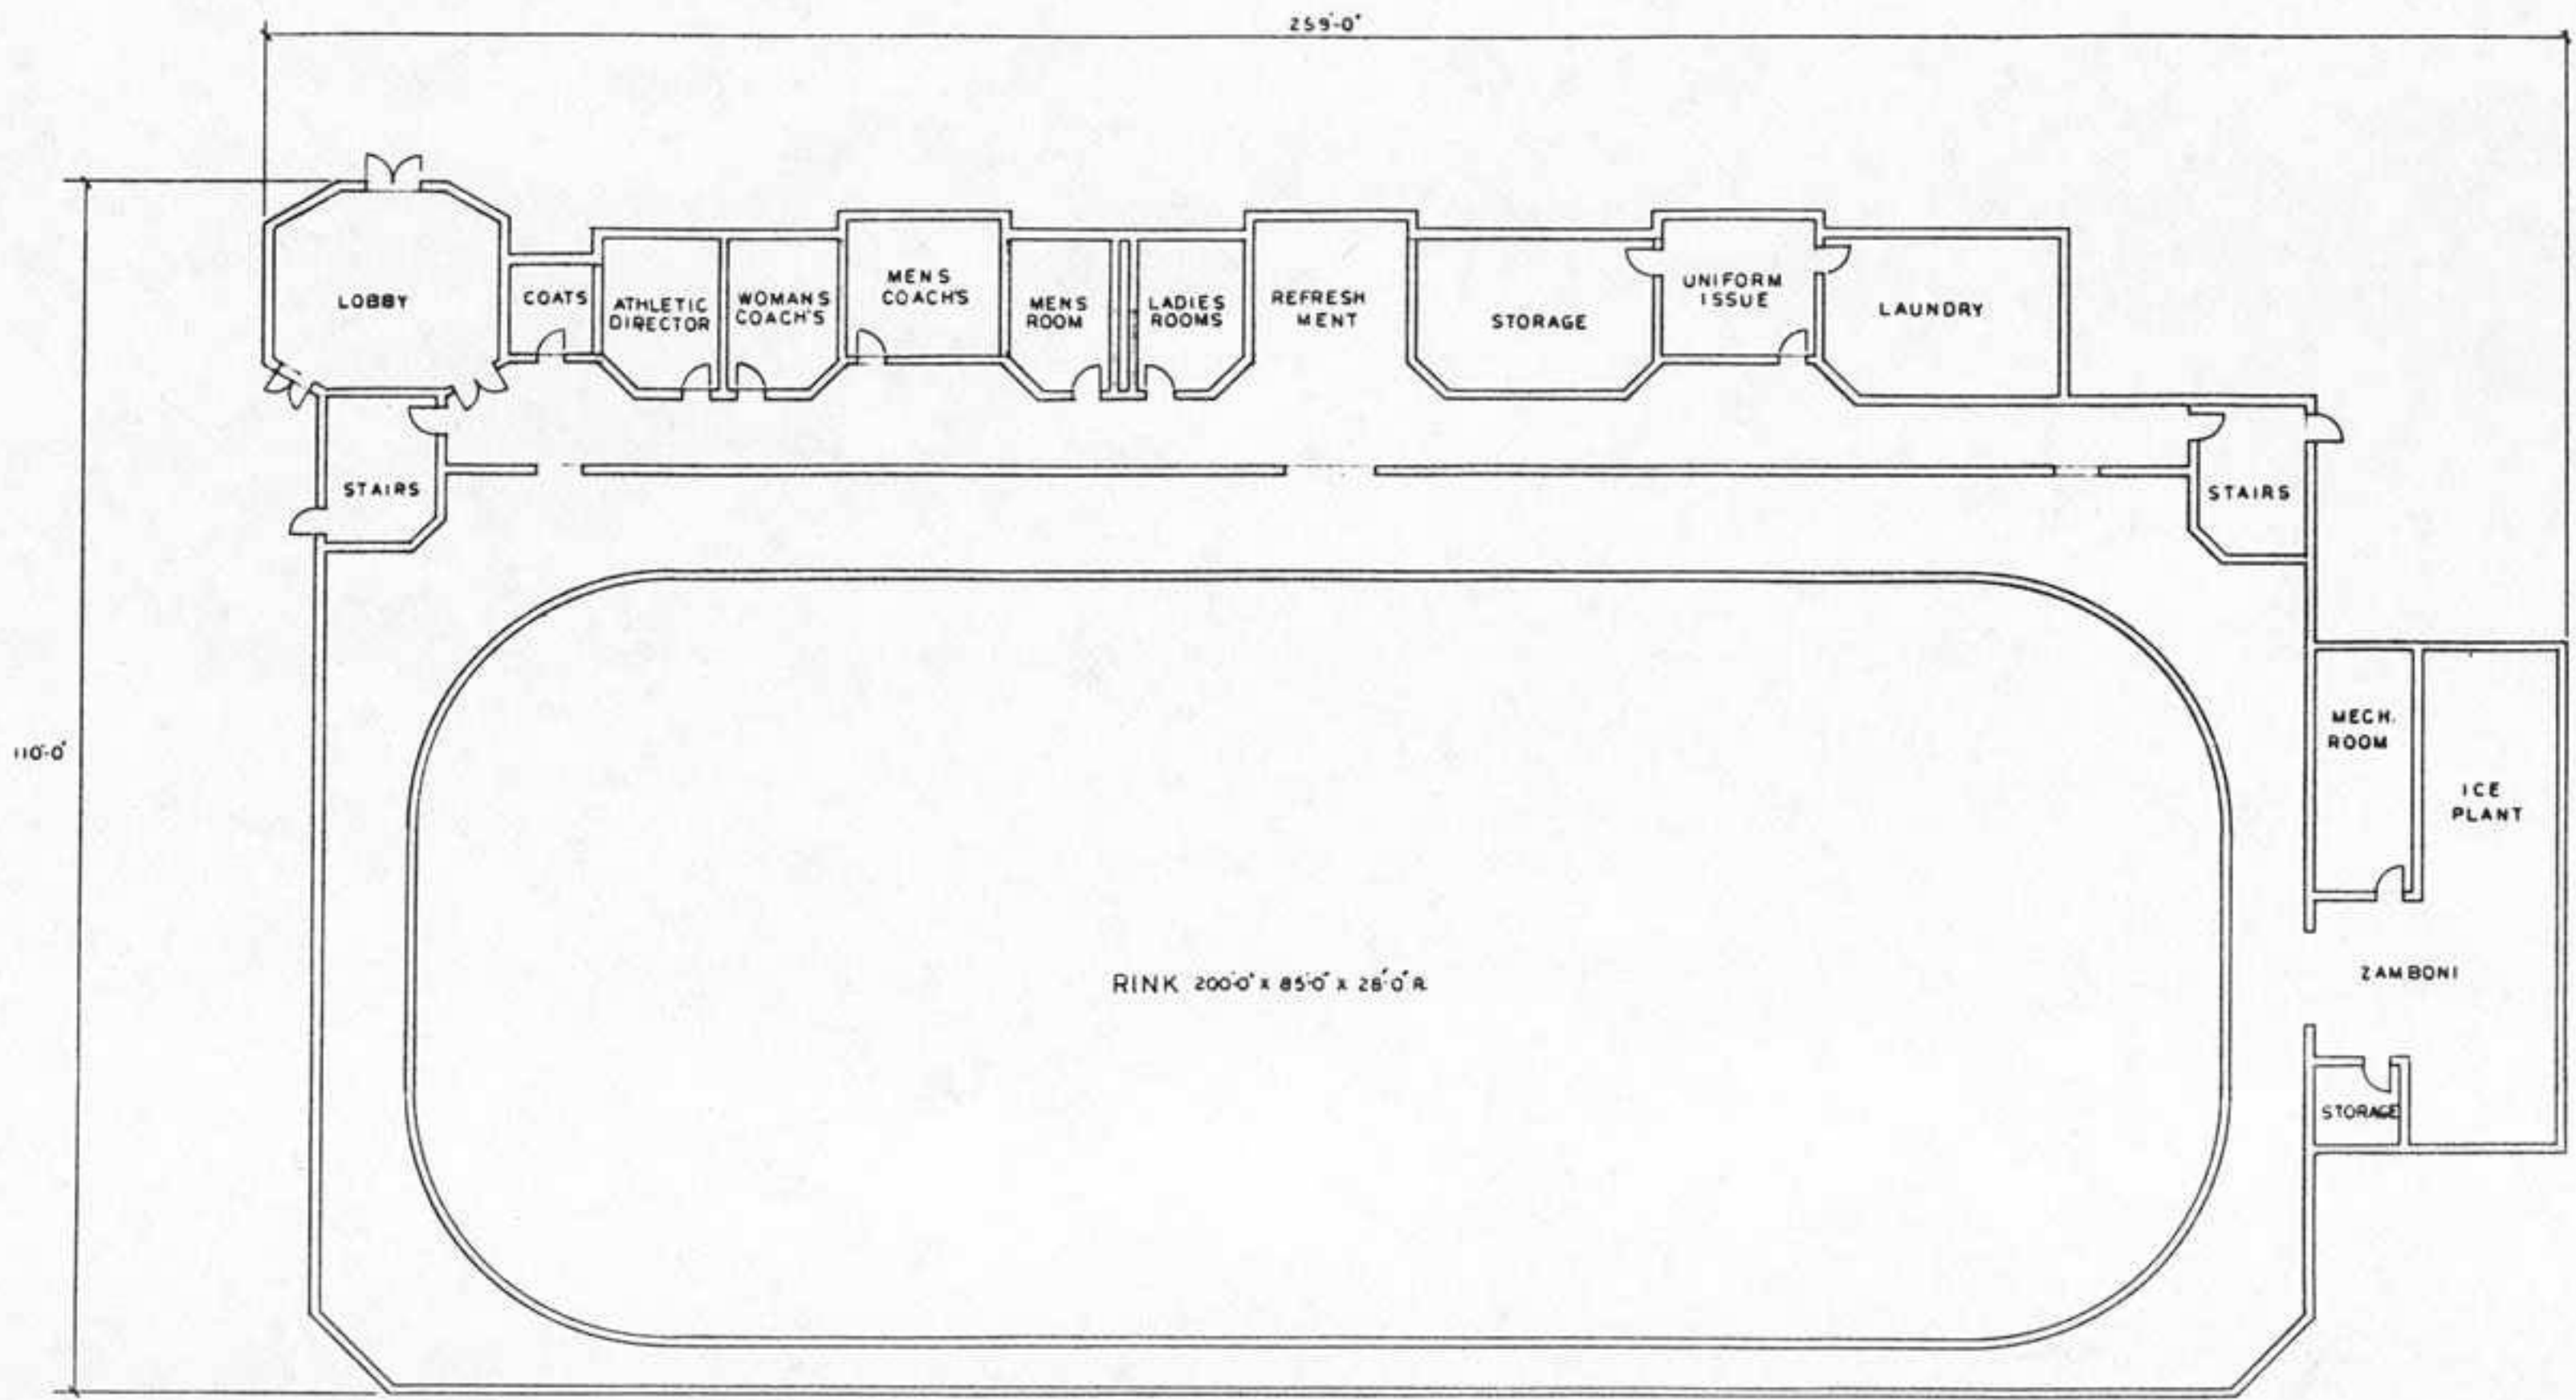

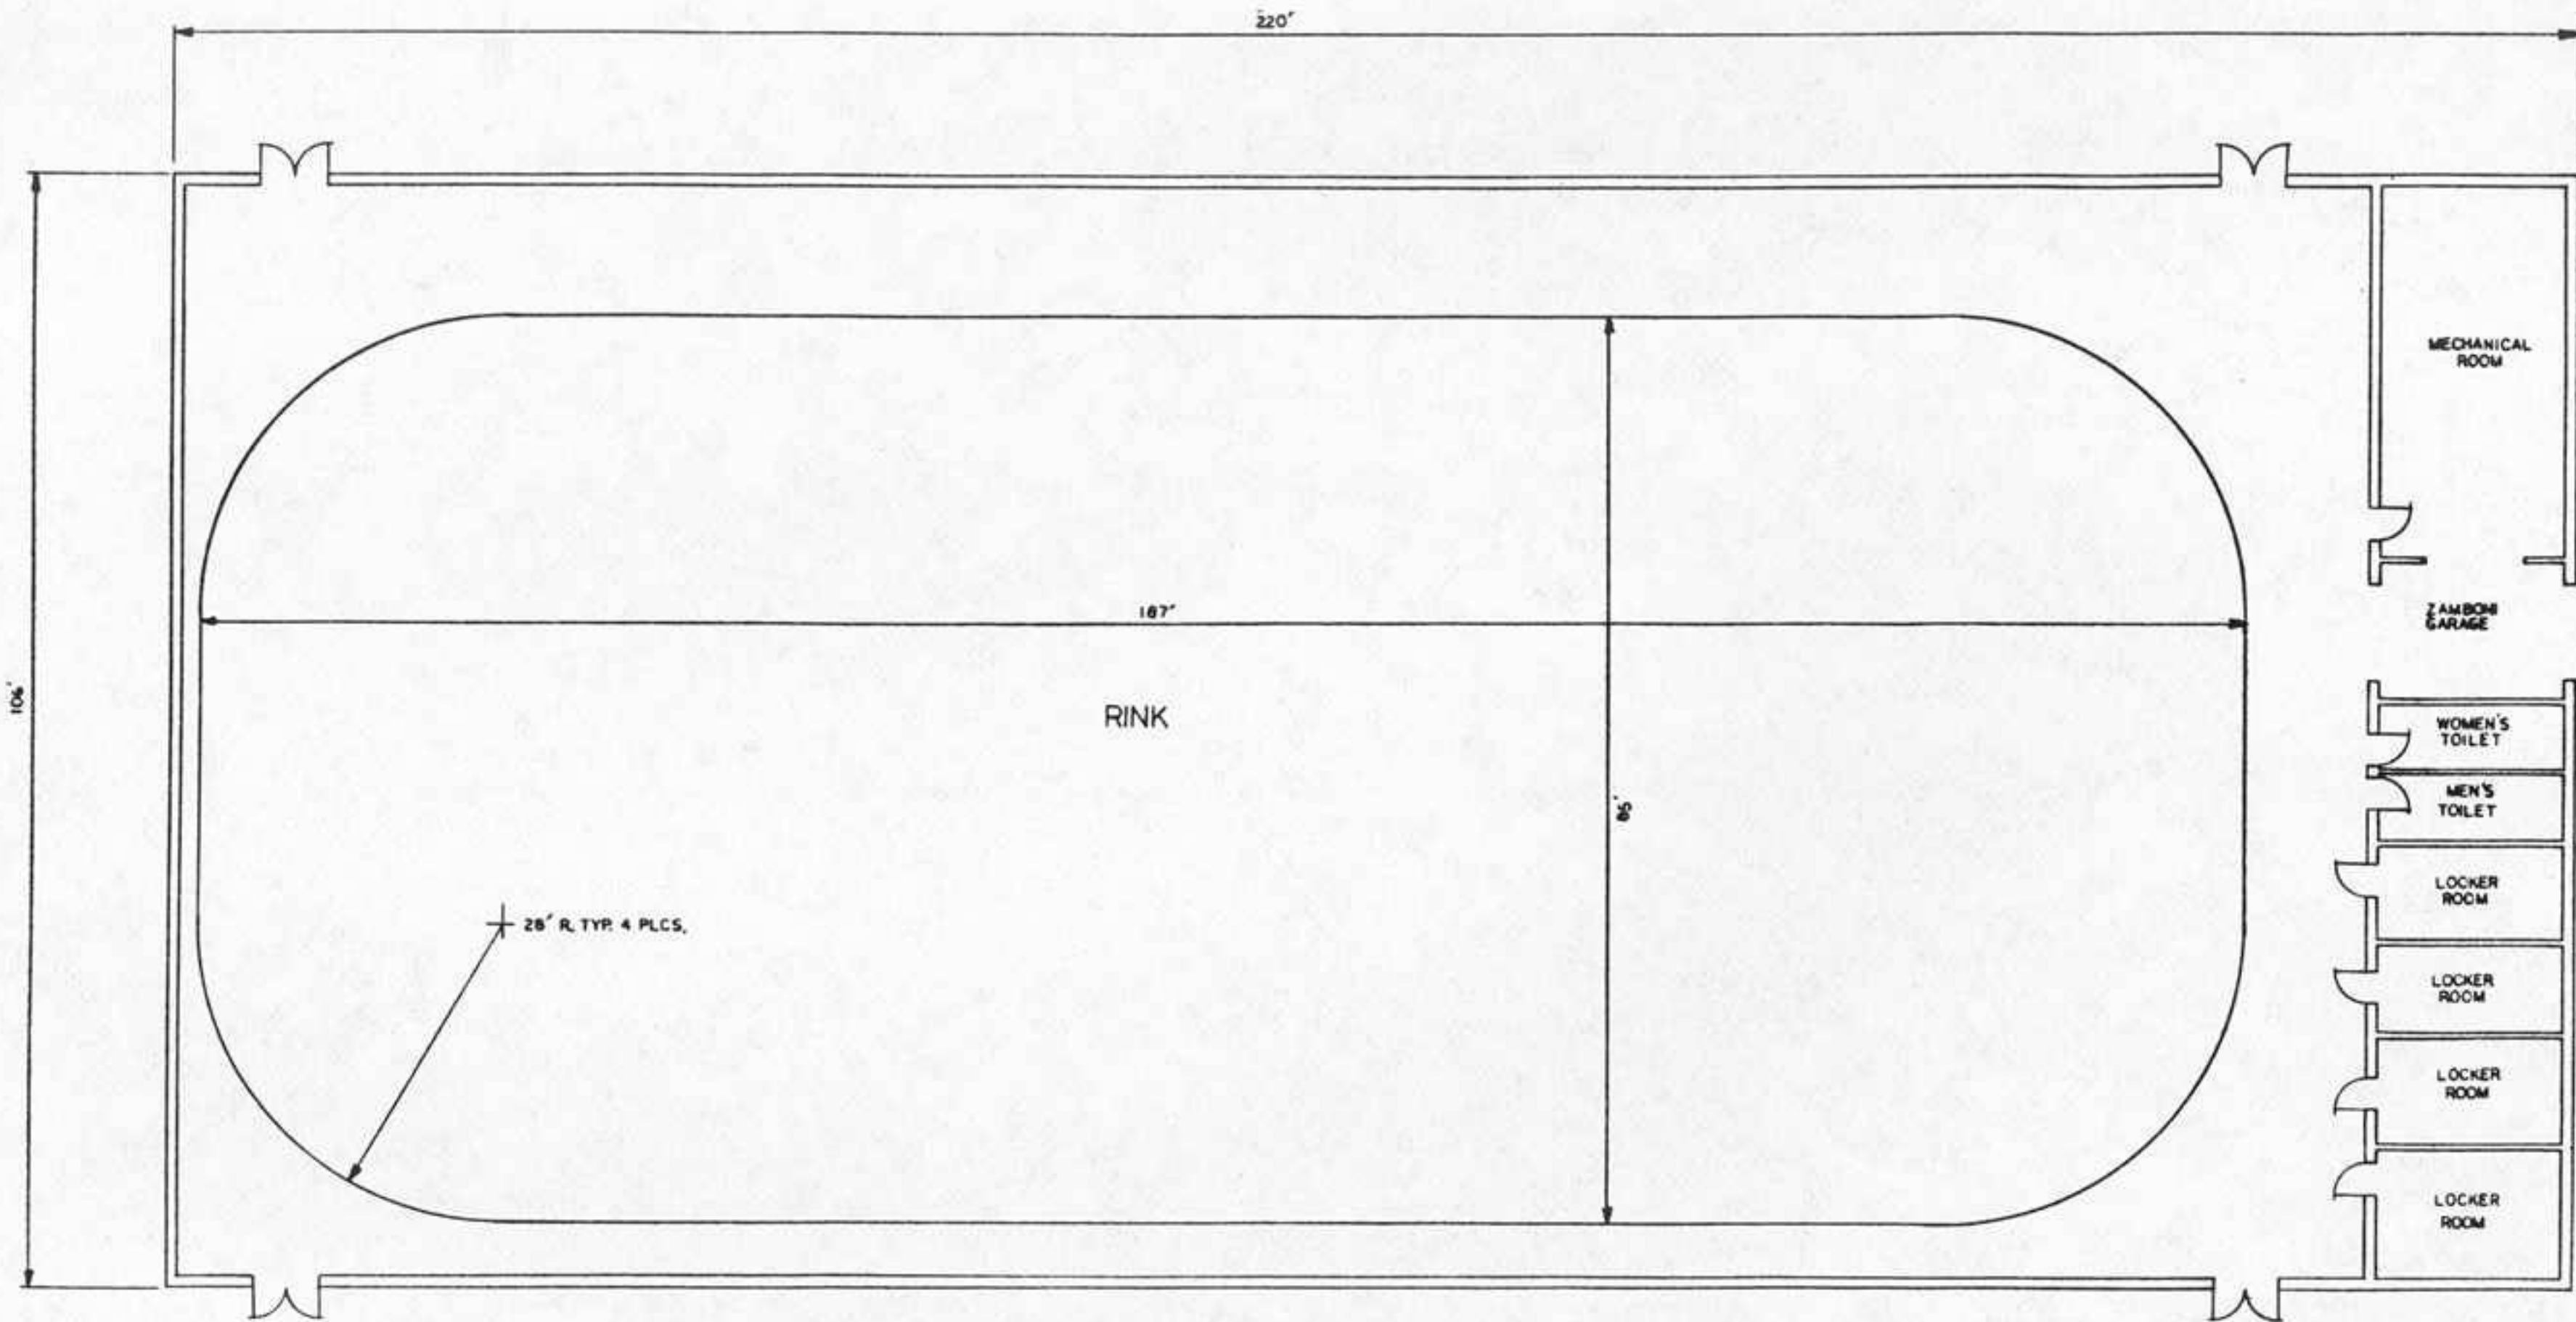

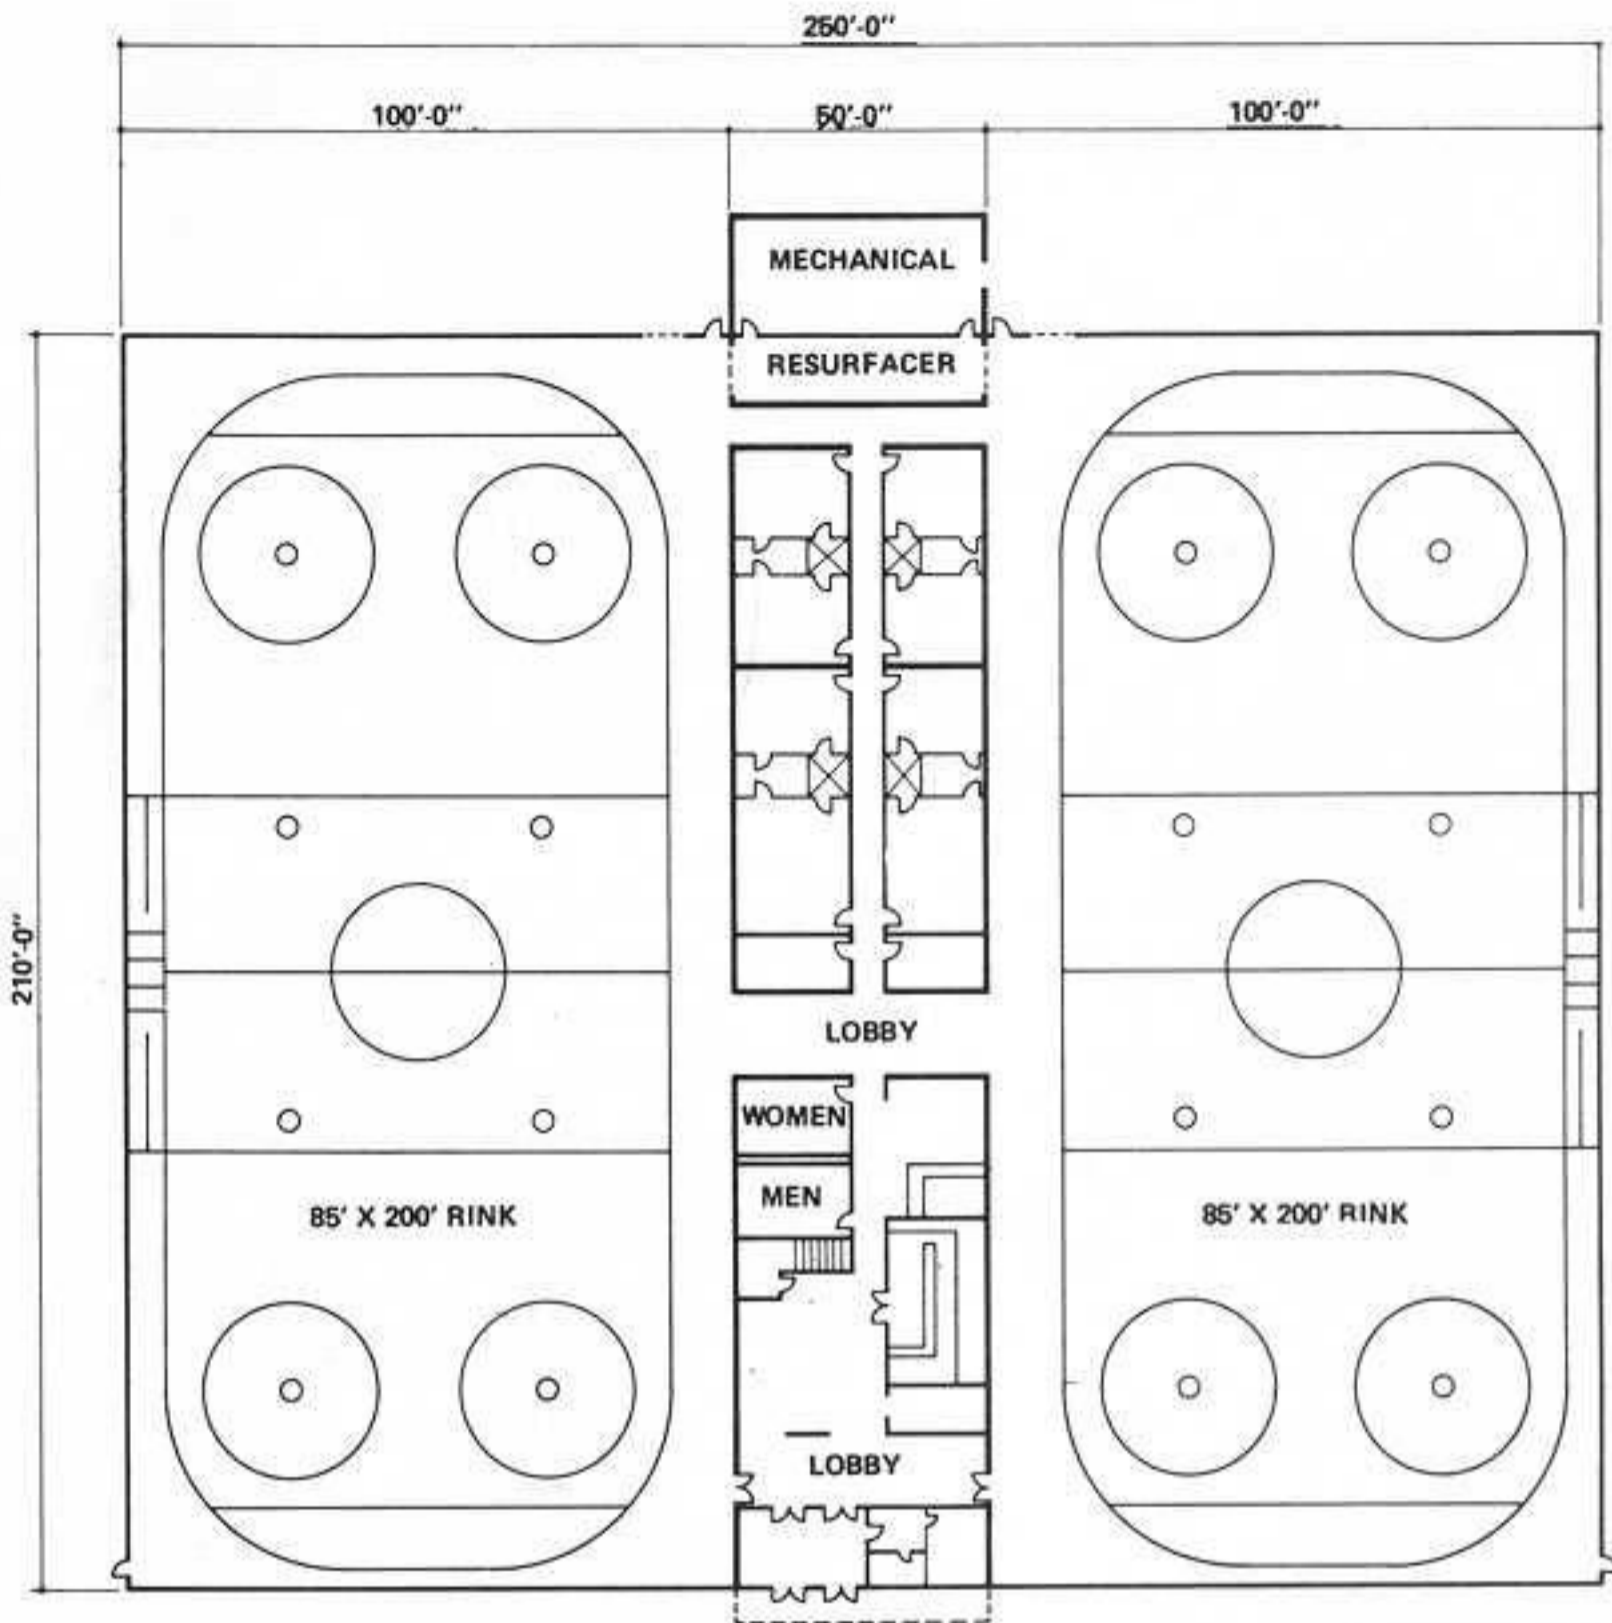

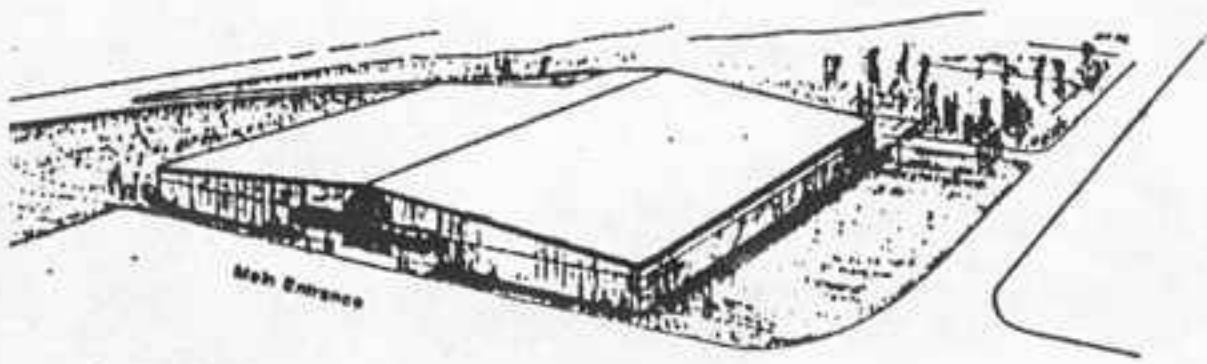


TWIN RINKS of PENNSAUKEN

New Proposed Building


275' x 220' w/ 50' x 172' Training Center

Building 275'x220'	60,500 sf
Second Floor 50'x 220'	11,000 sf
	71,500 sf
Training Center 50'x172'	8600 sf
Second Floor 50'x100'	5000 sf
	13,600 sf
Total	85,100 sf total

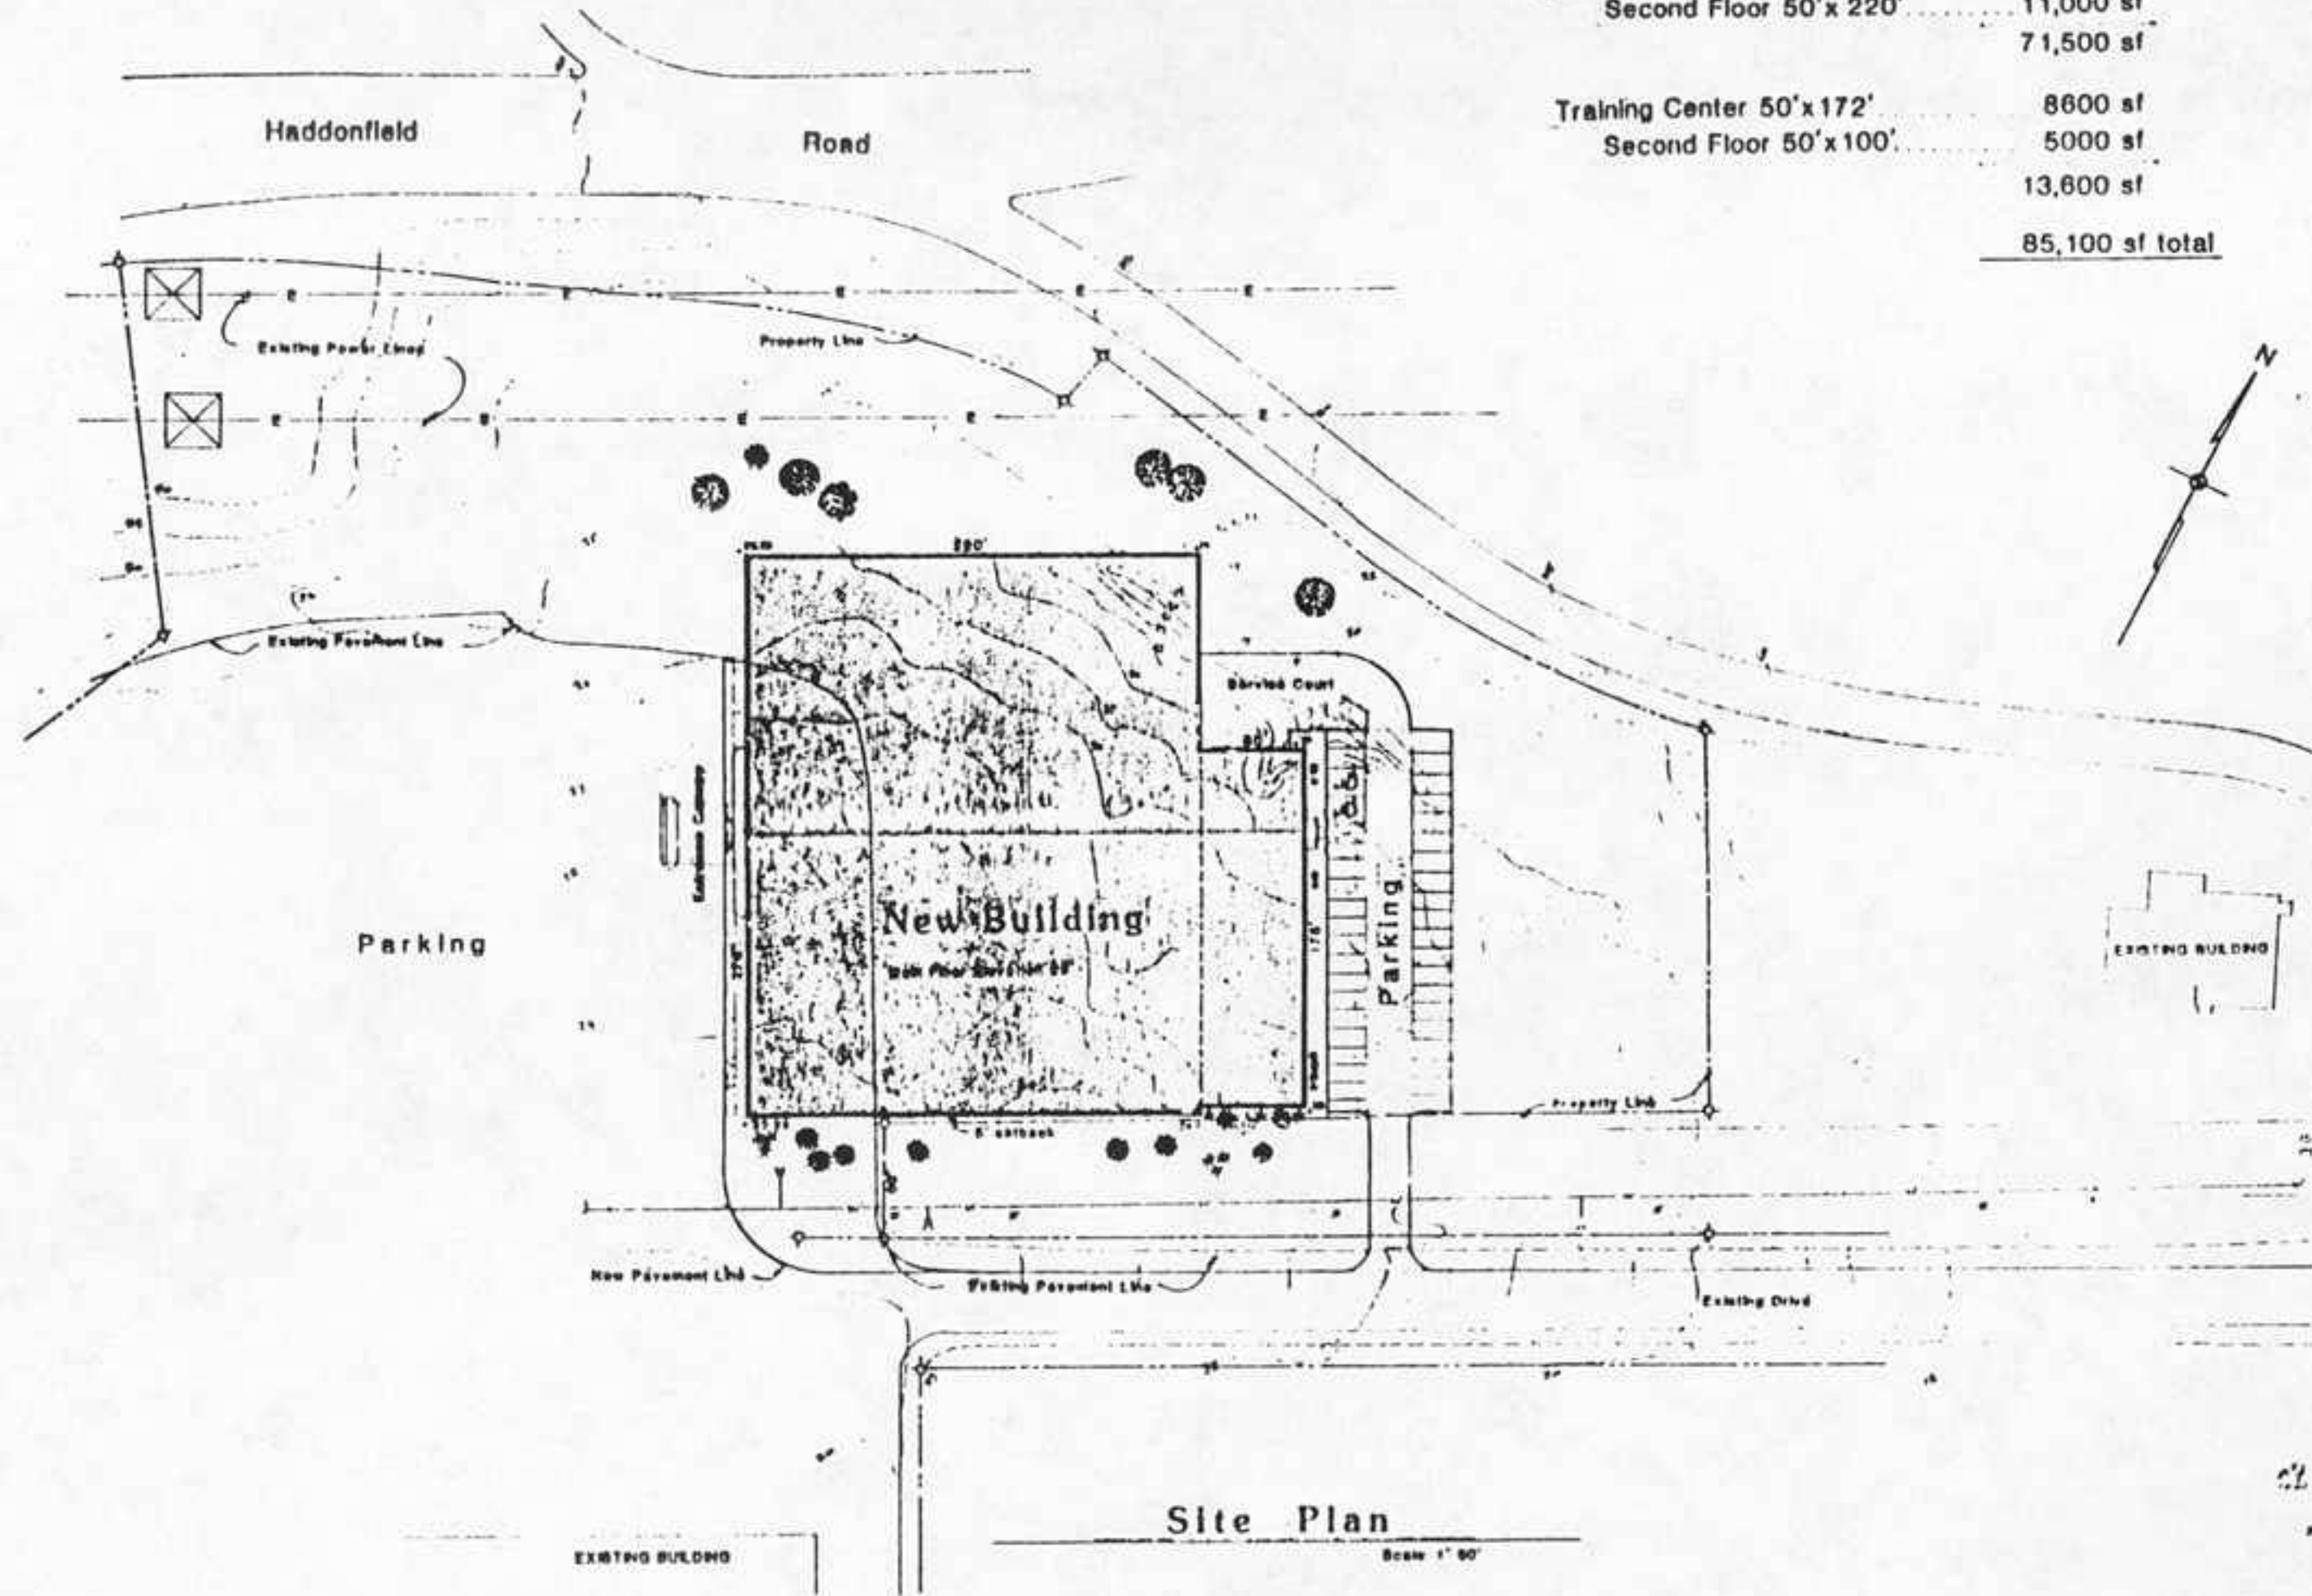


TWIN RINKS OF PENNSAUKEN
Pennsauken, New Jersey



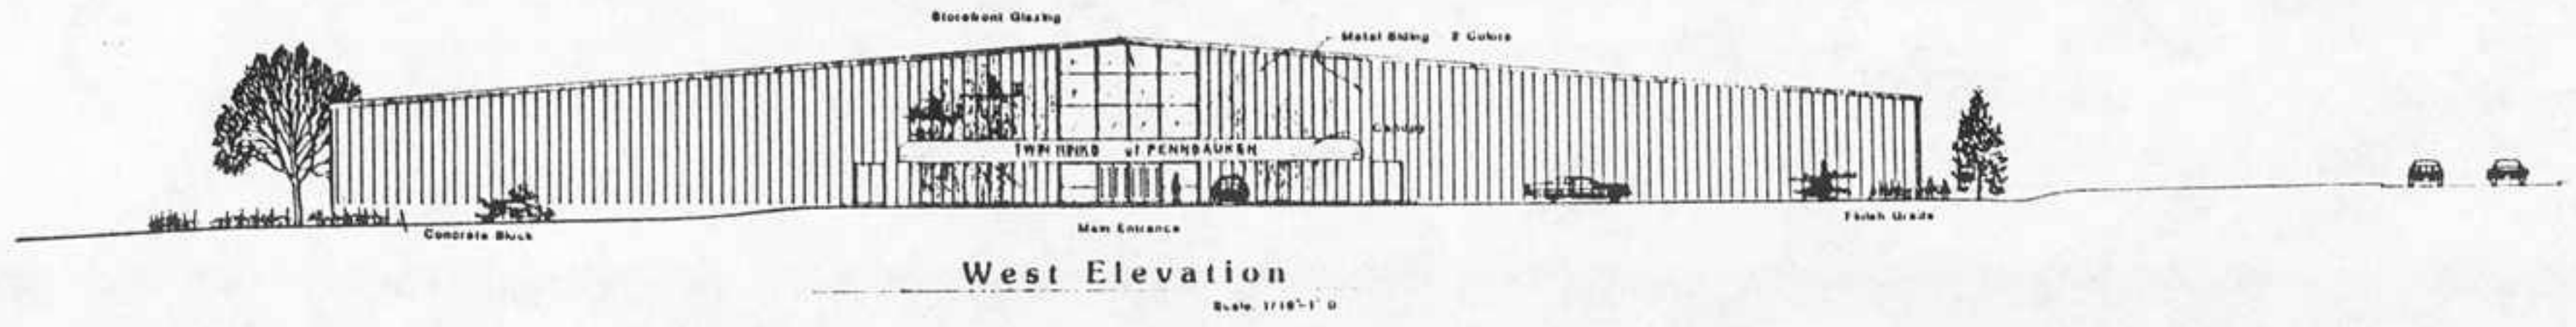

West Elevation


Scale: 1/16" = 1' 0"

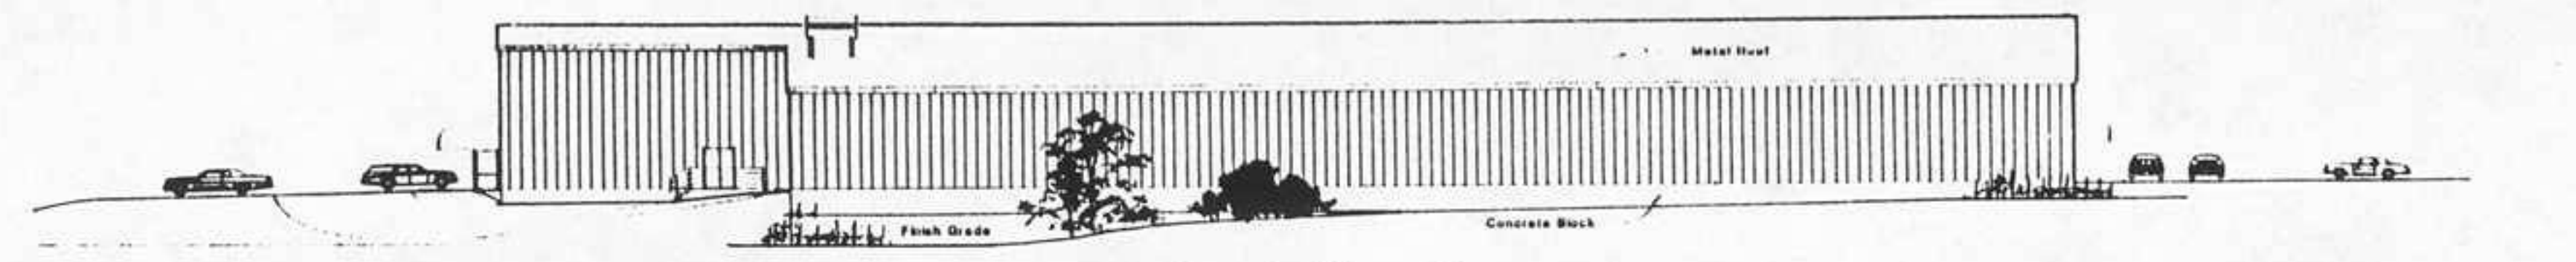

North Elevation



East Elevation

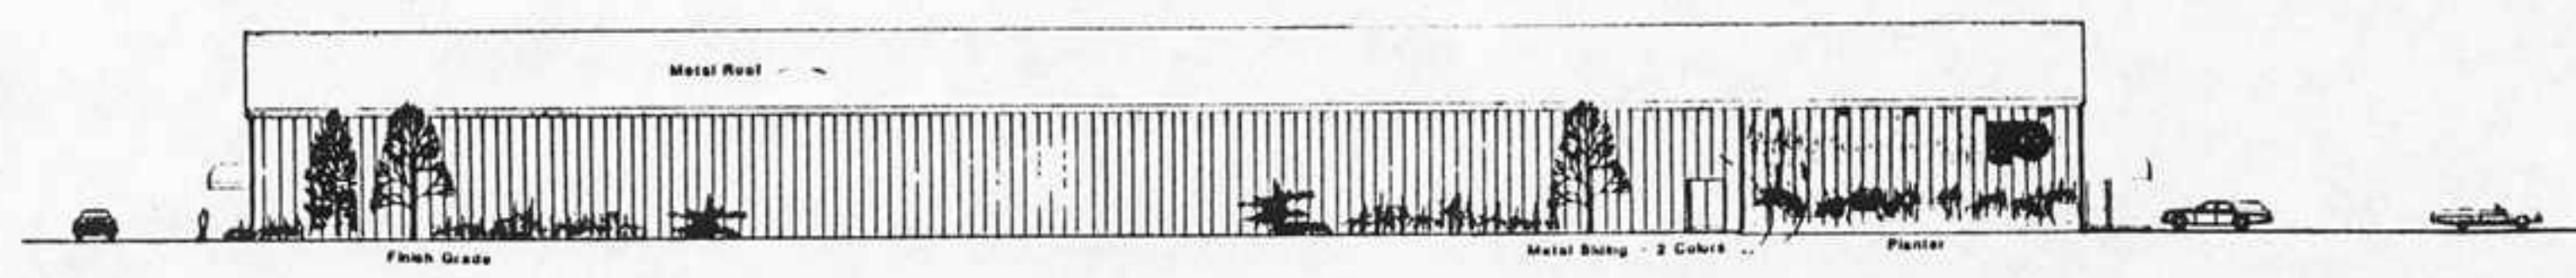

South Elevation





Cross Section

Scale: 1/16" = 1' 0"


TWIN RINKS OF PENNSAUKEN


Pennsauken, New Jersey

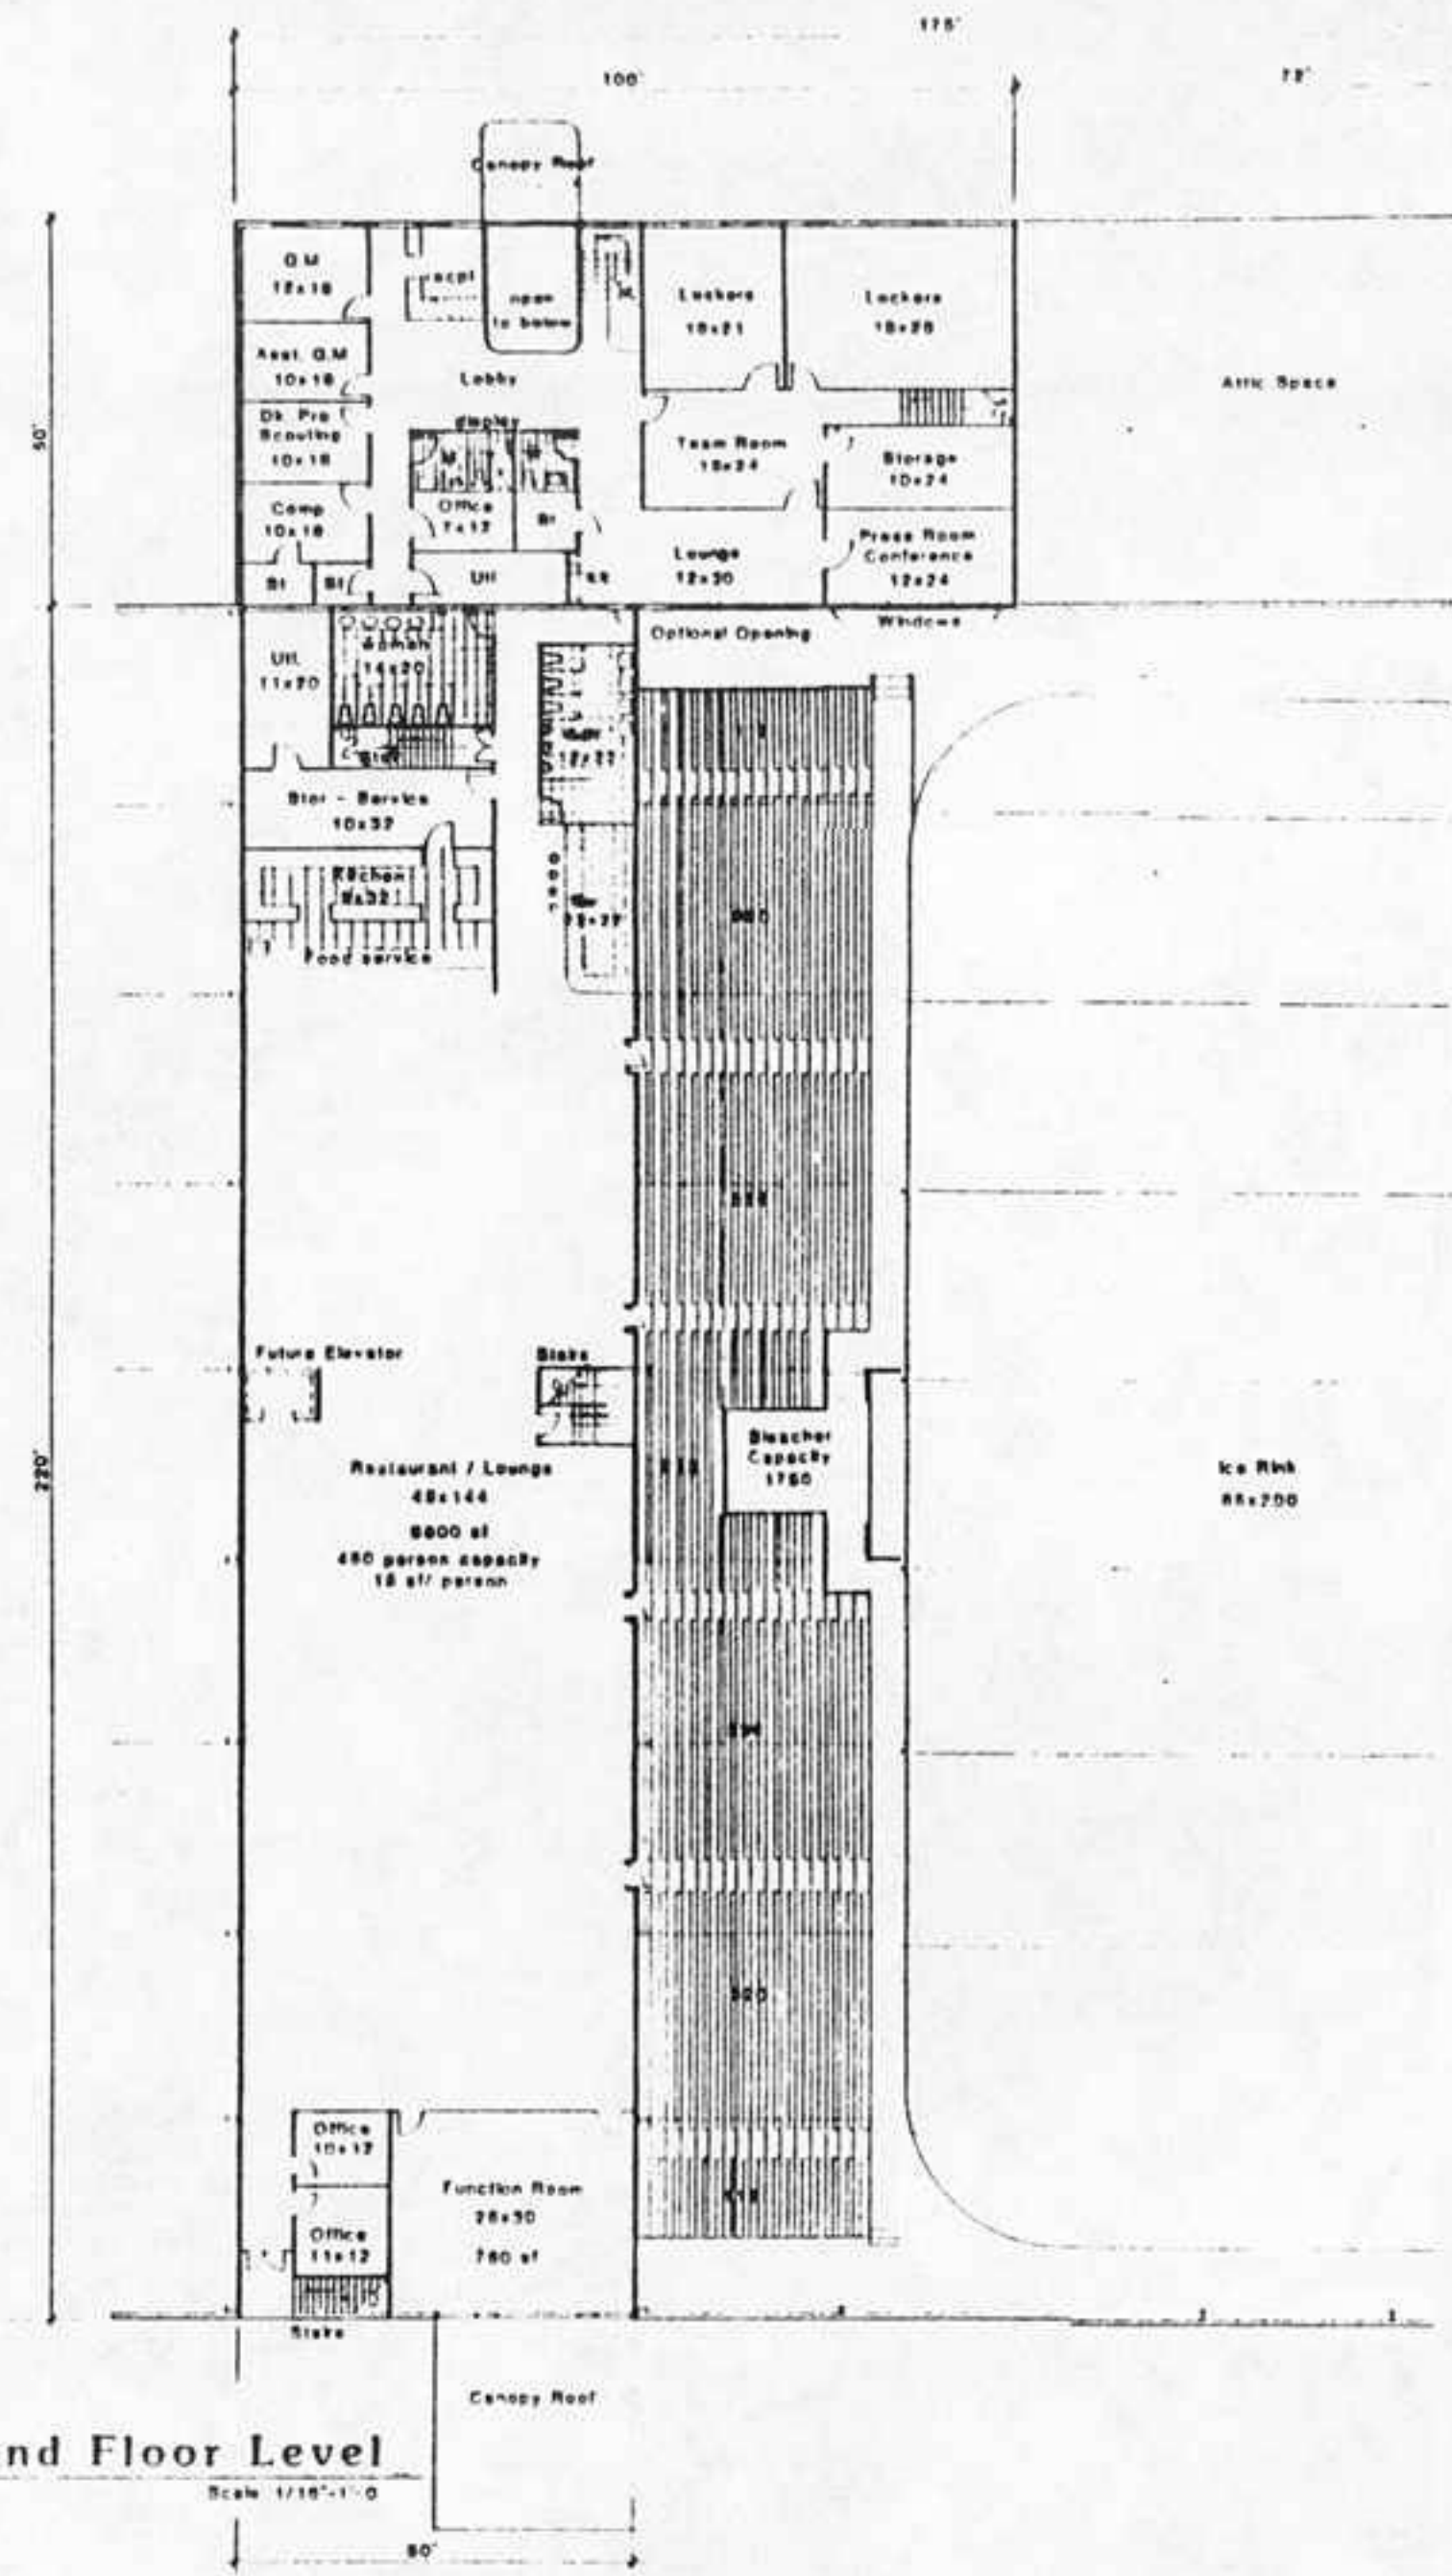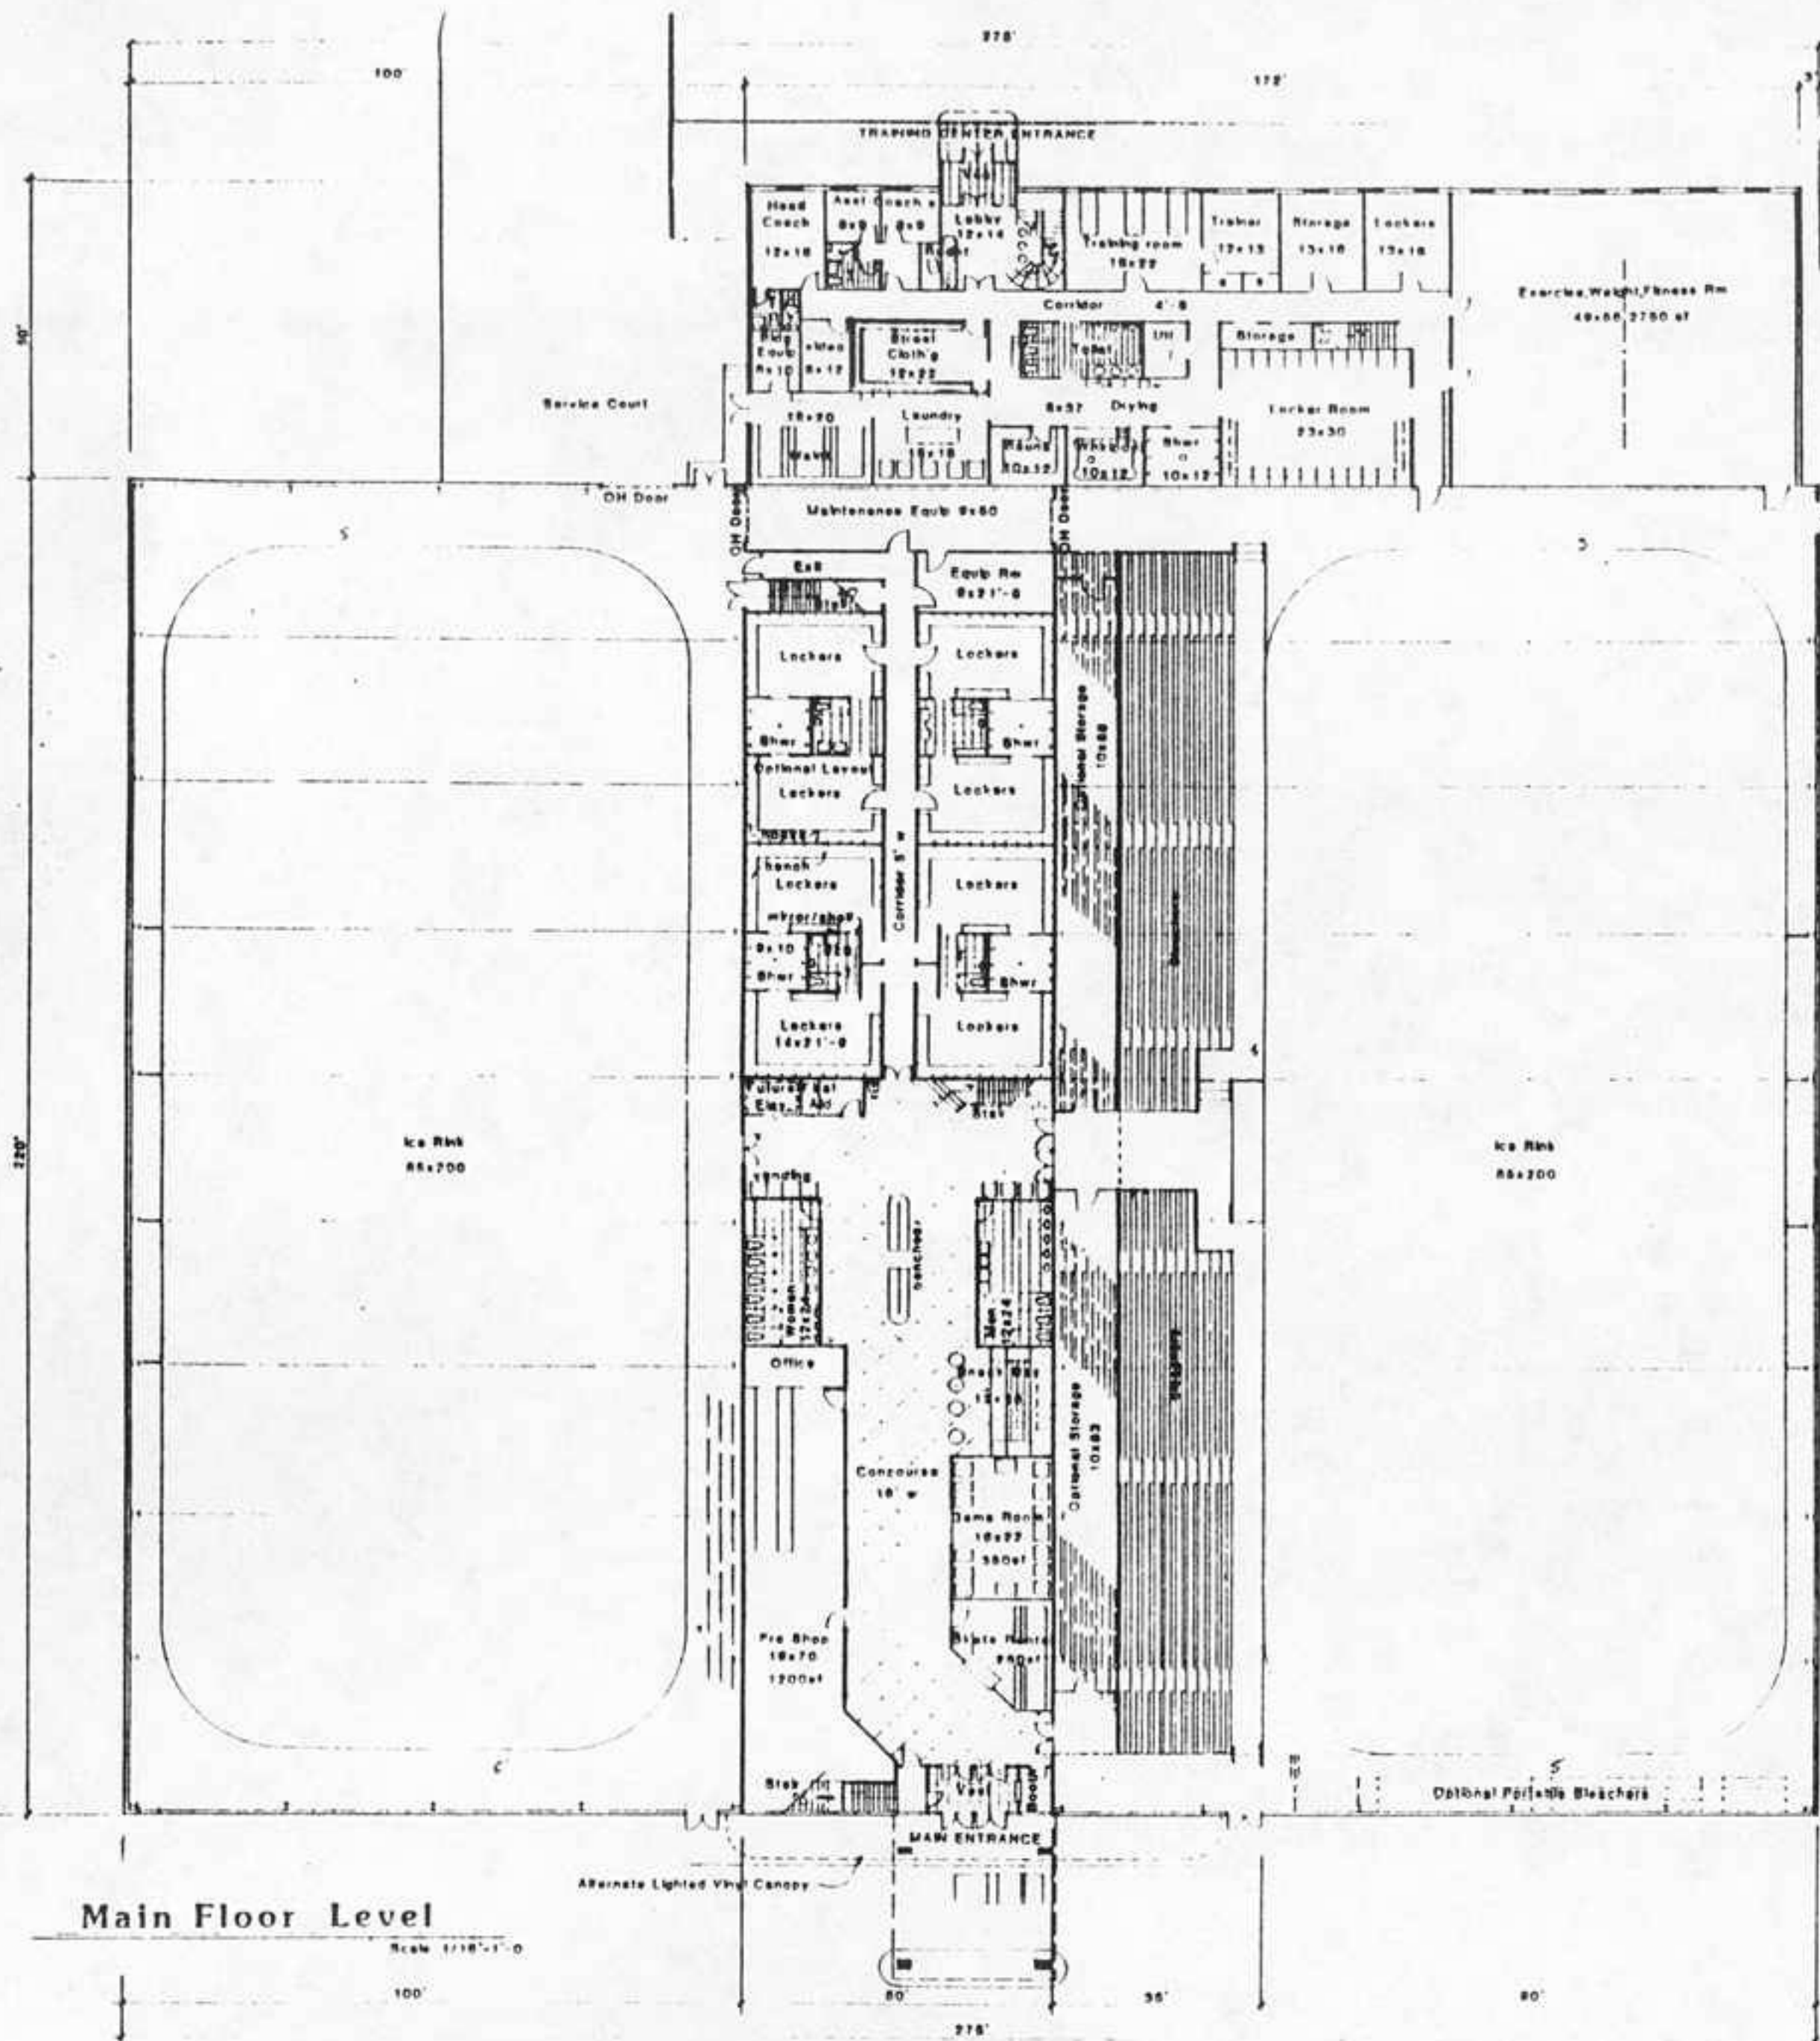


TWIN RINKS OF **PENNSAUKEN**
Pennsauken, New Jersey



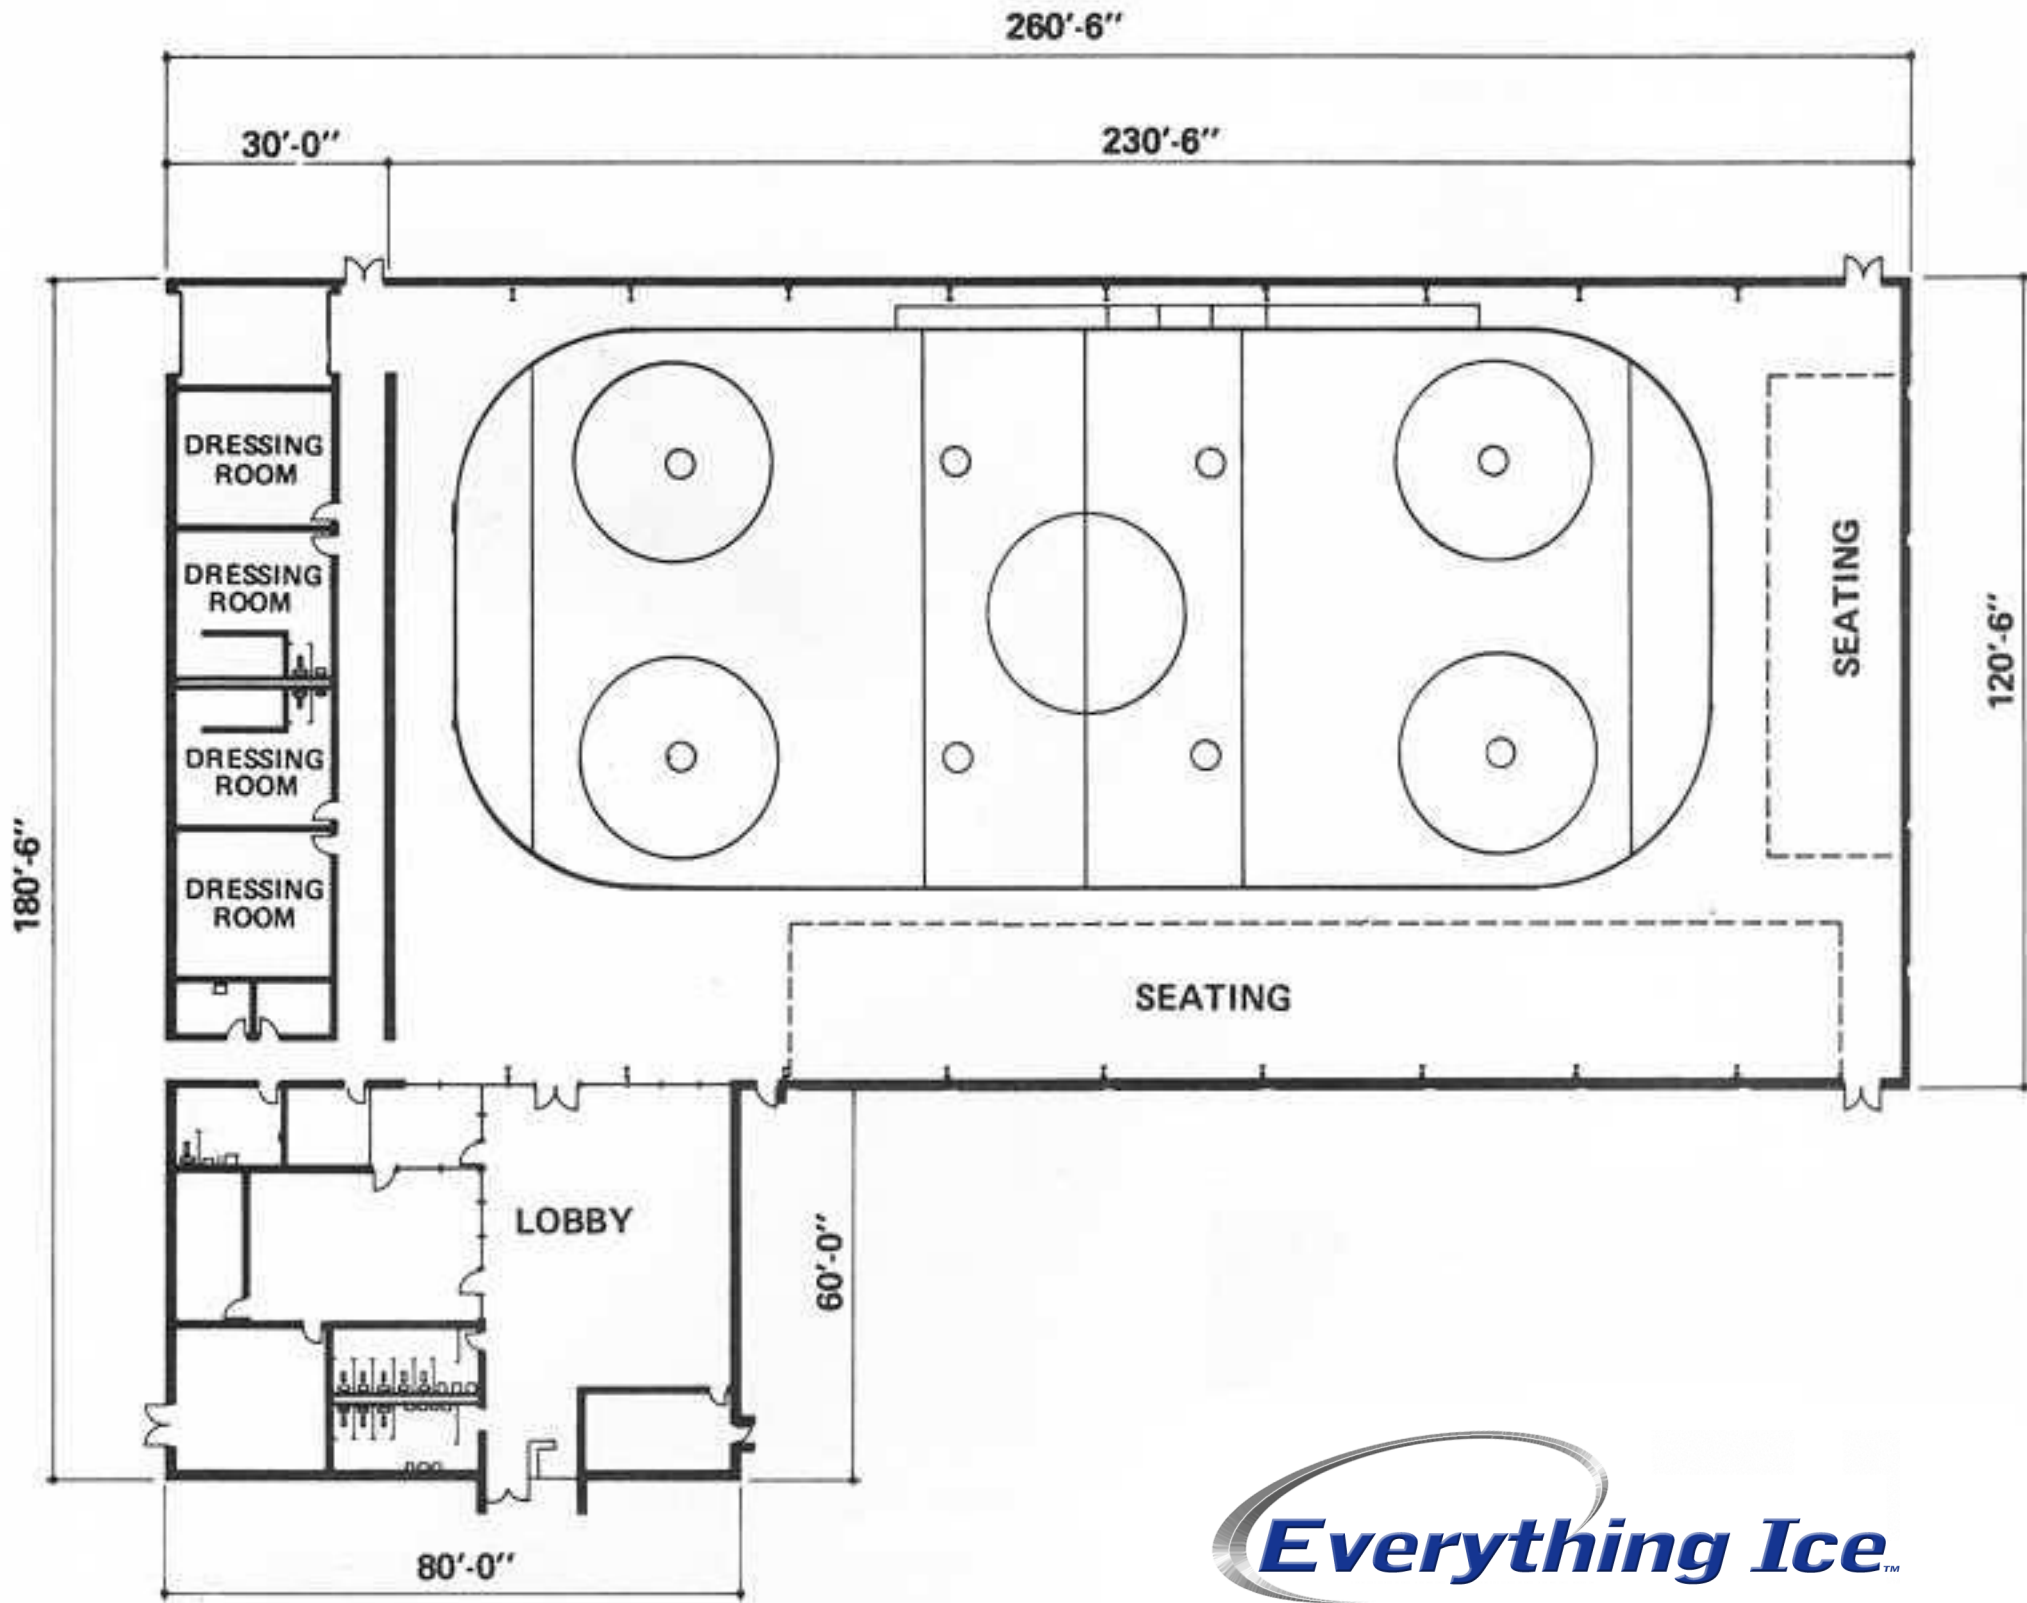

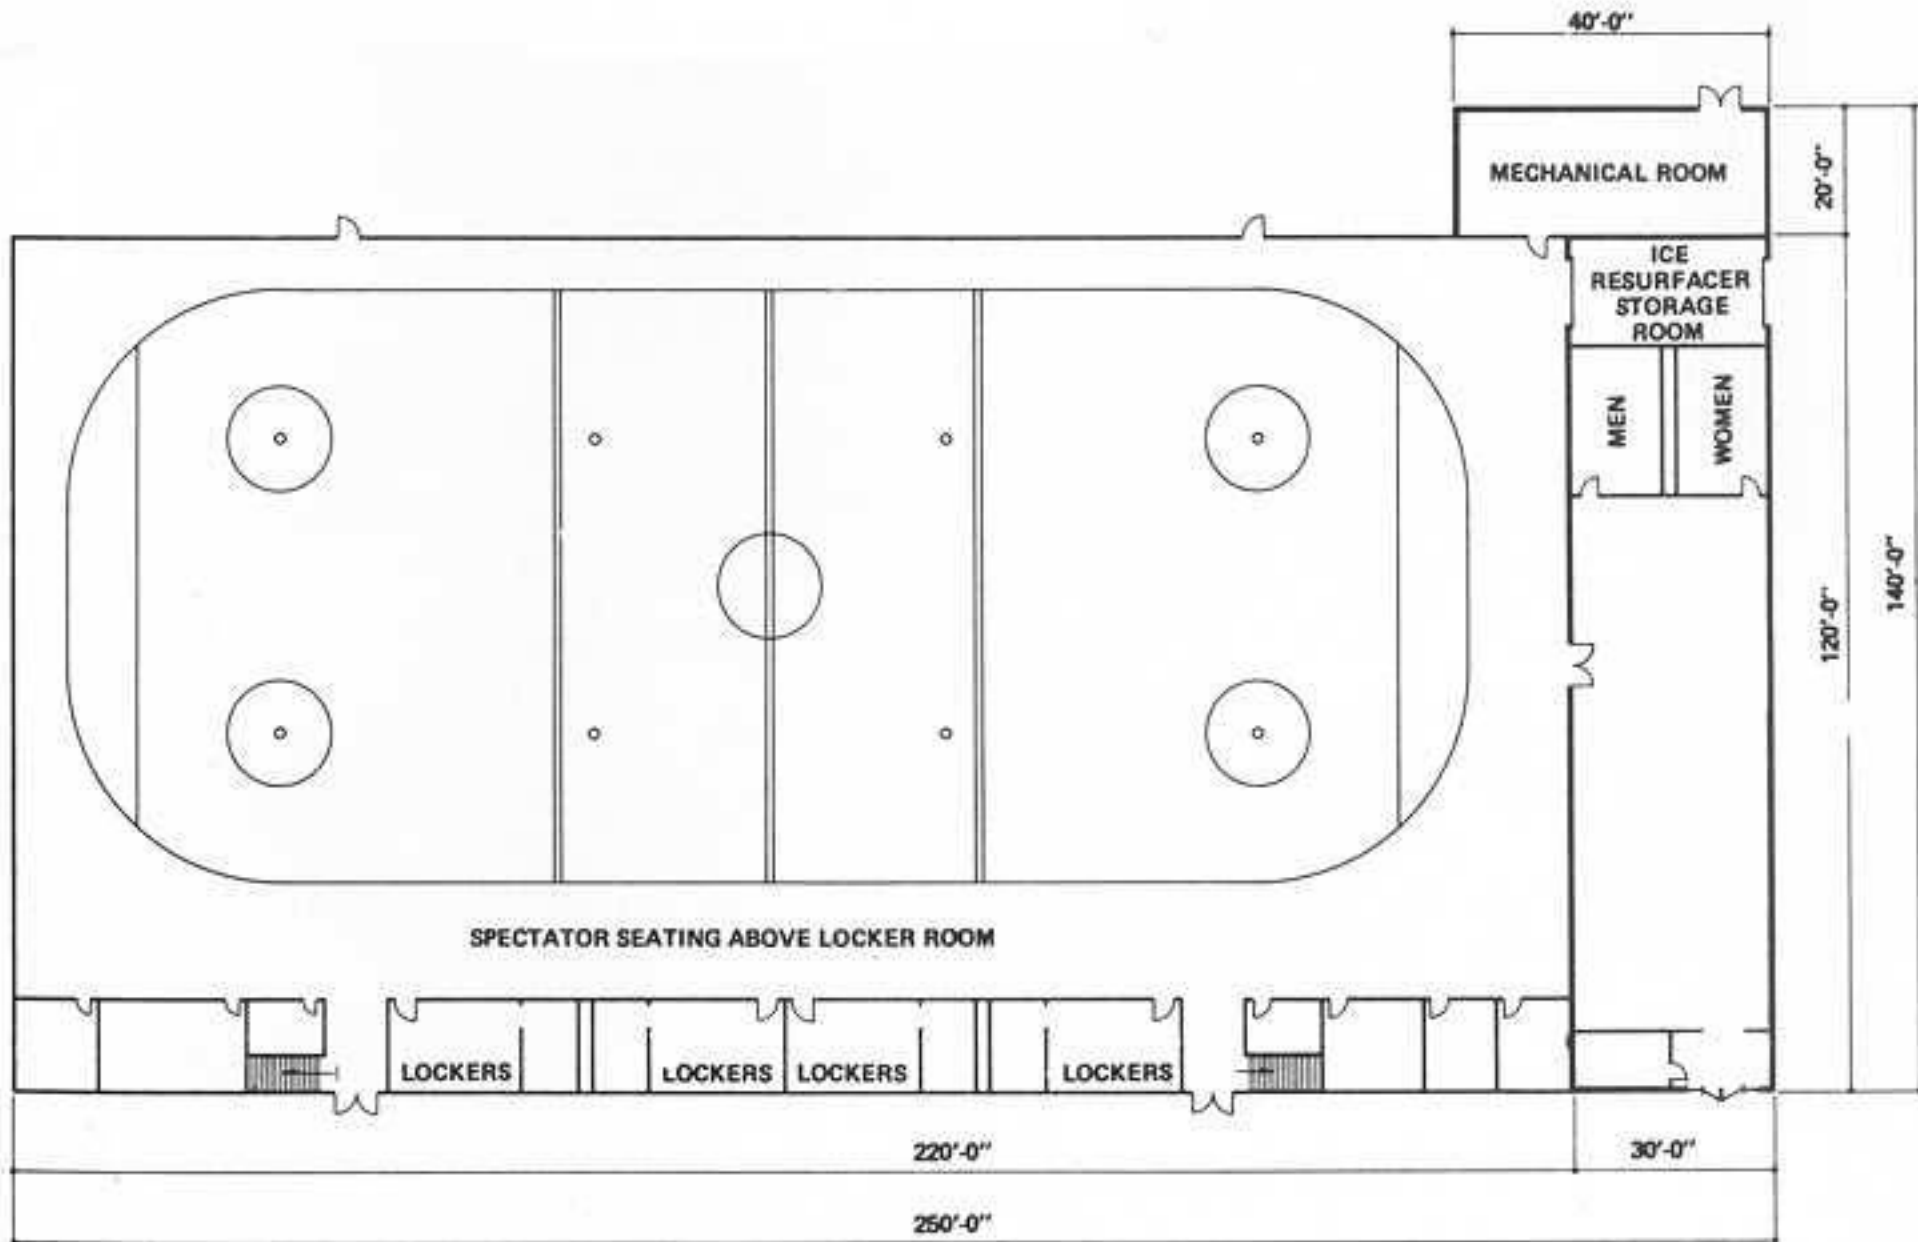


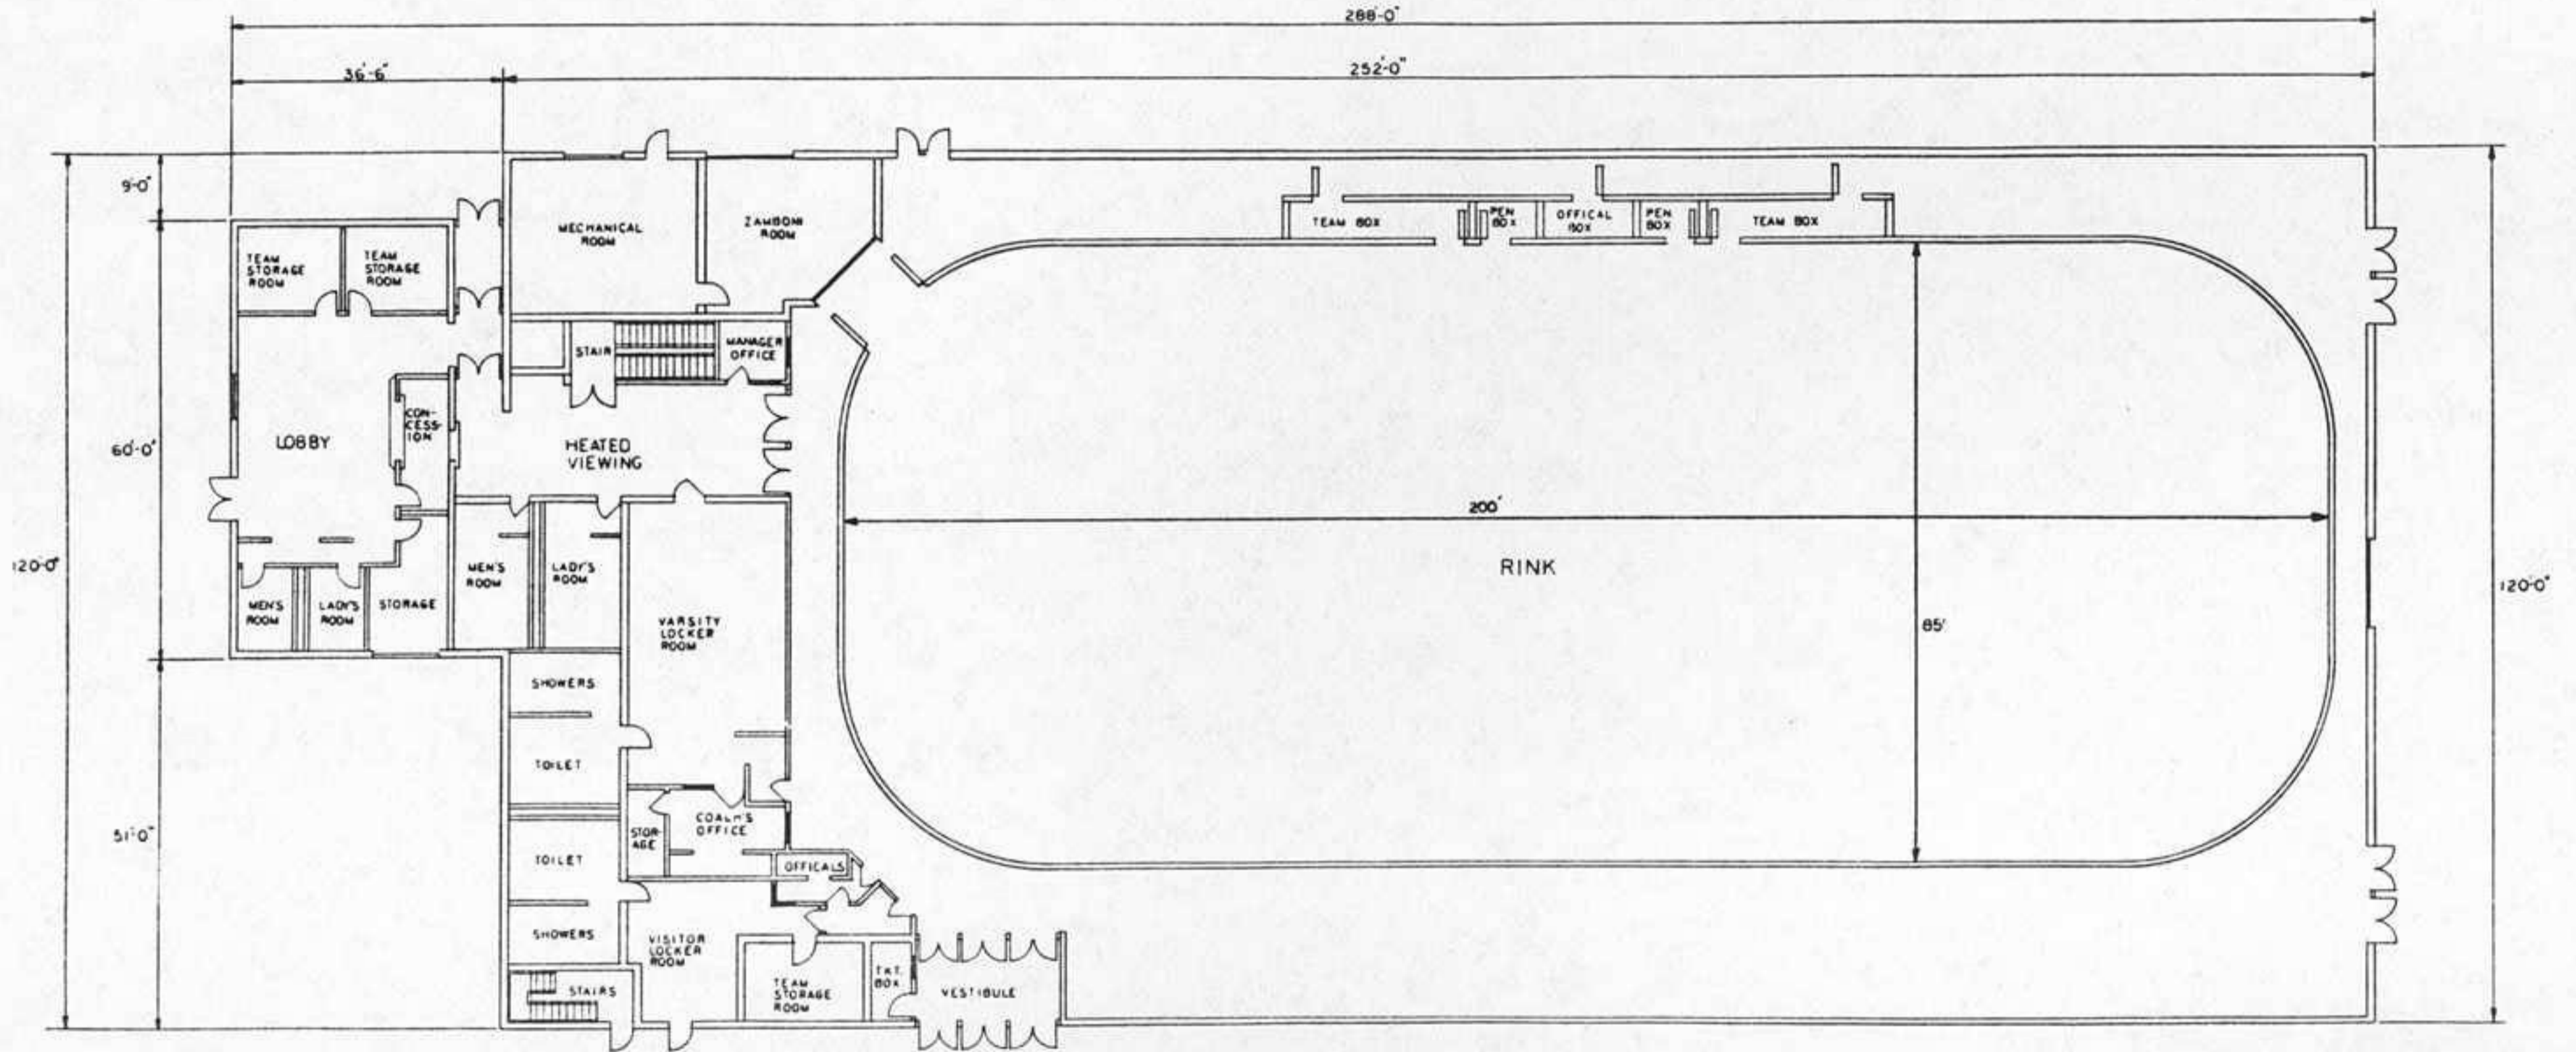



Everything Ice™

www.everything-ice.com

(888)-543-0921

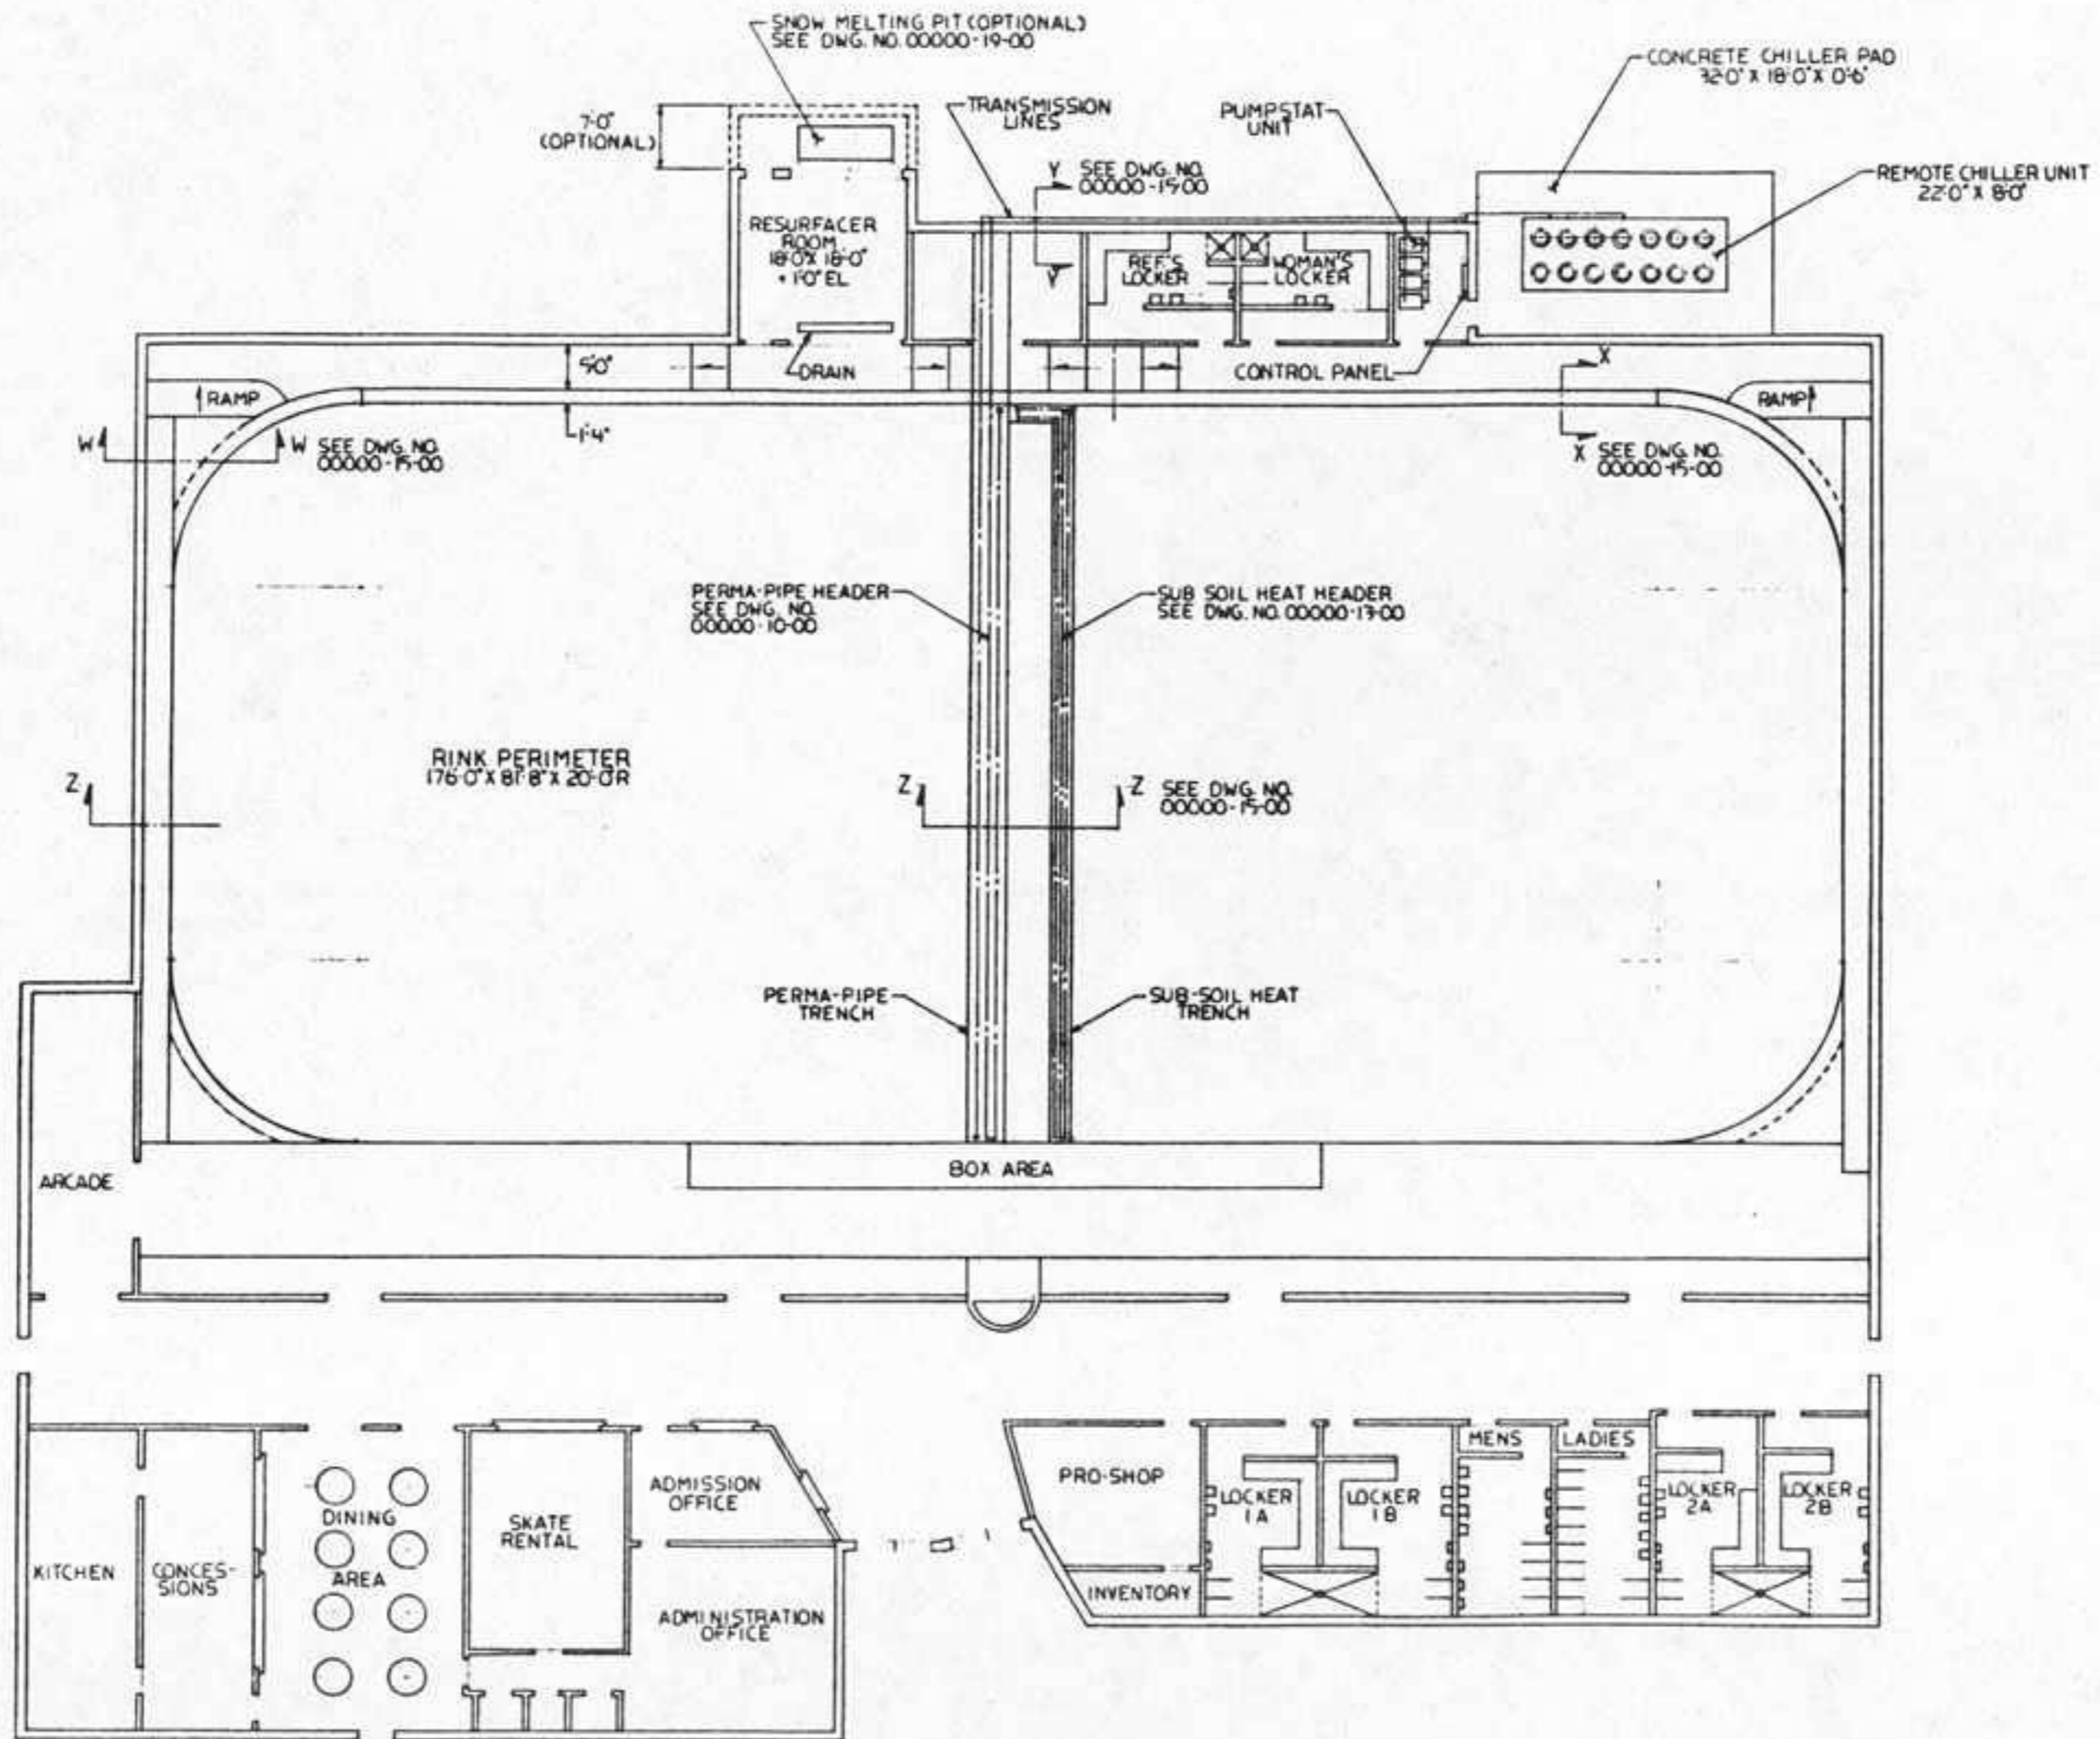

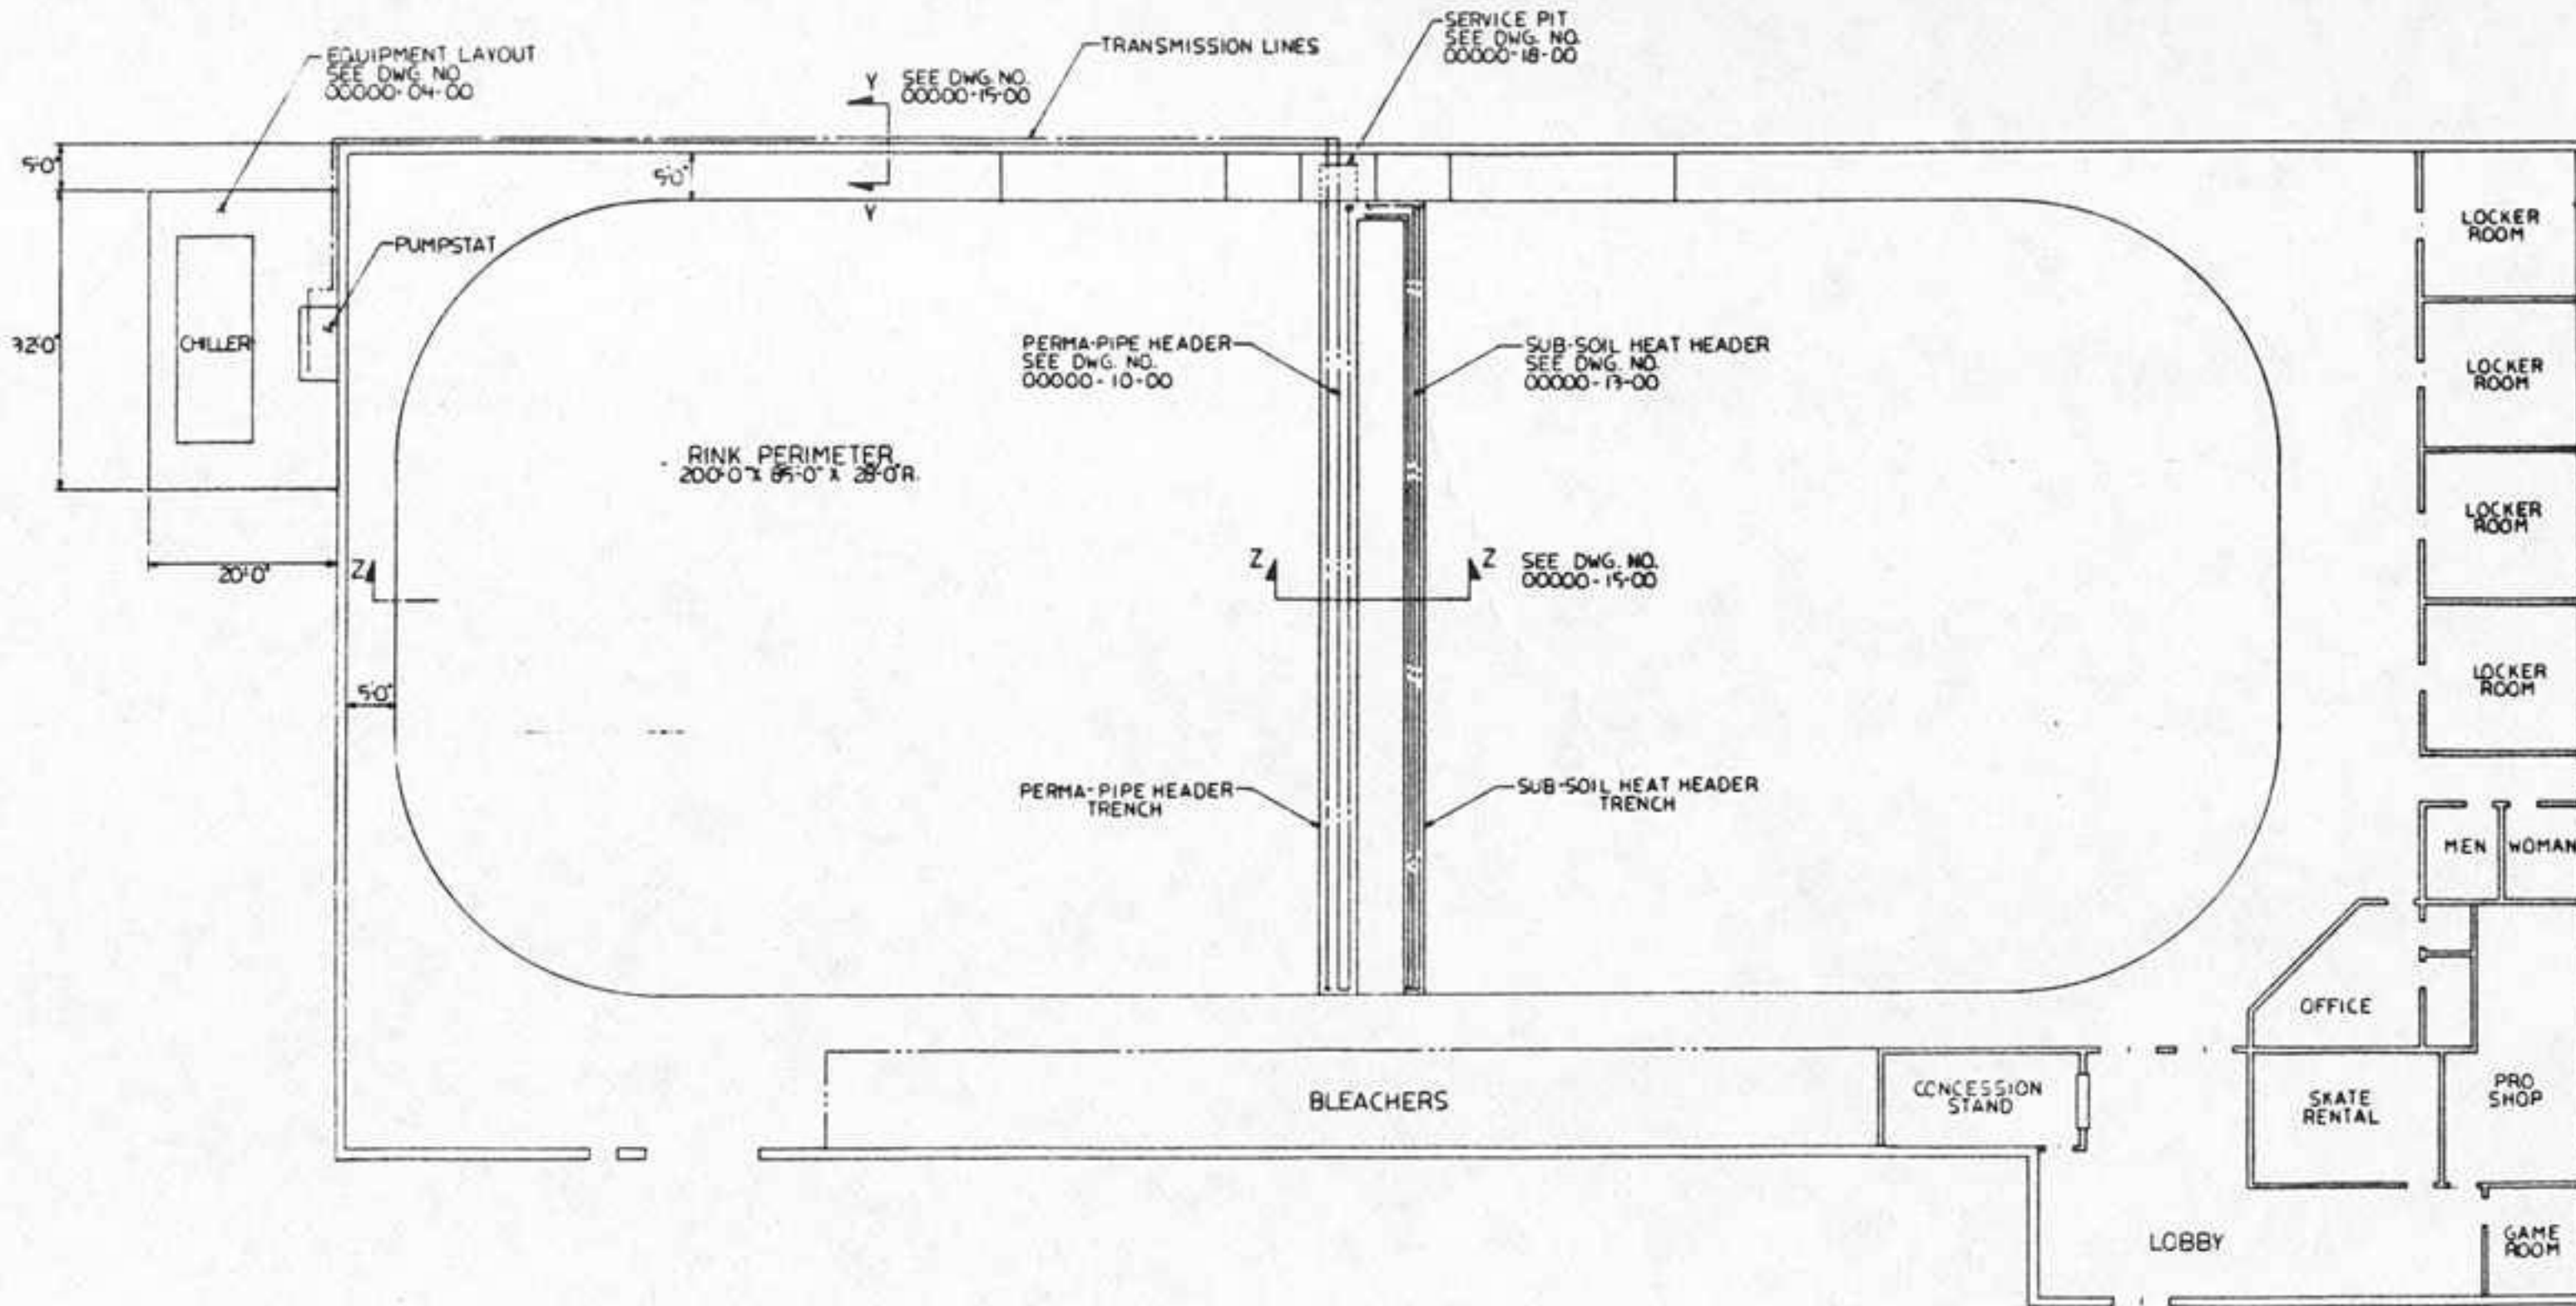


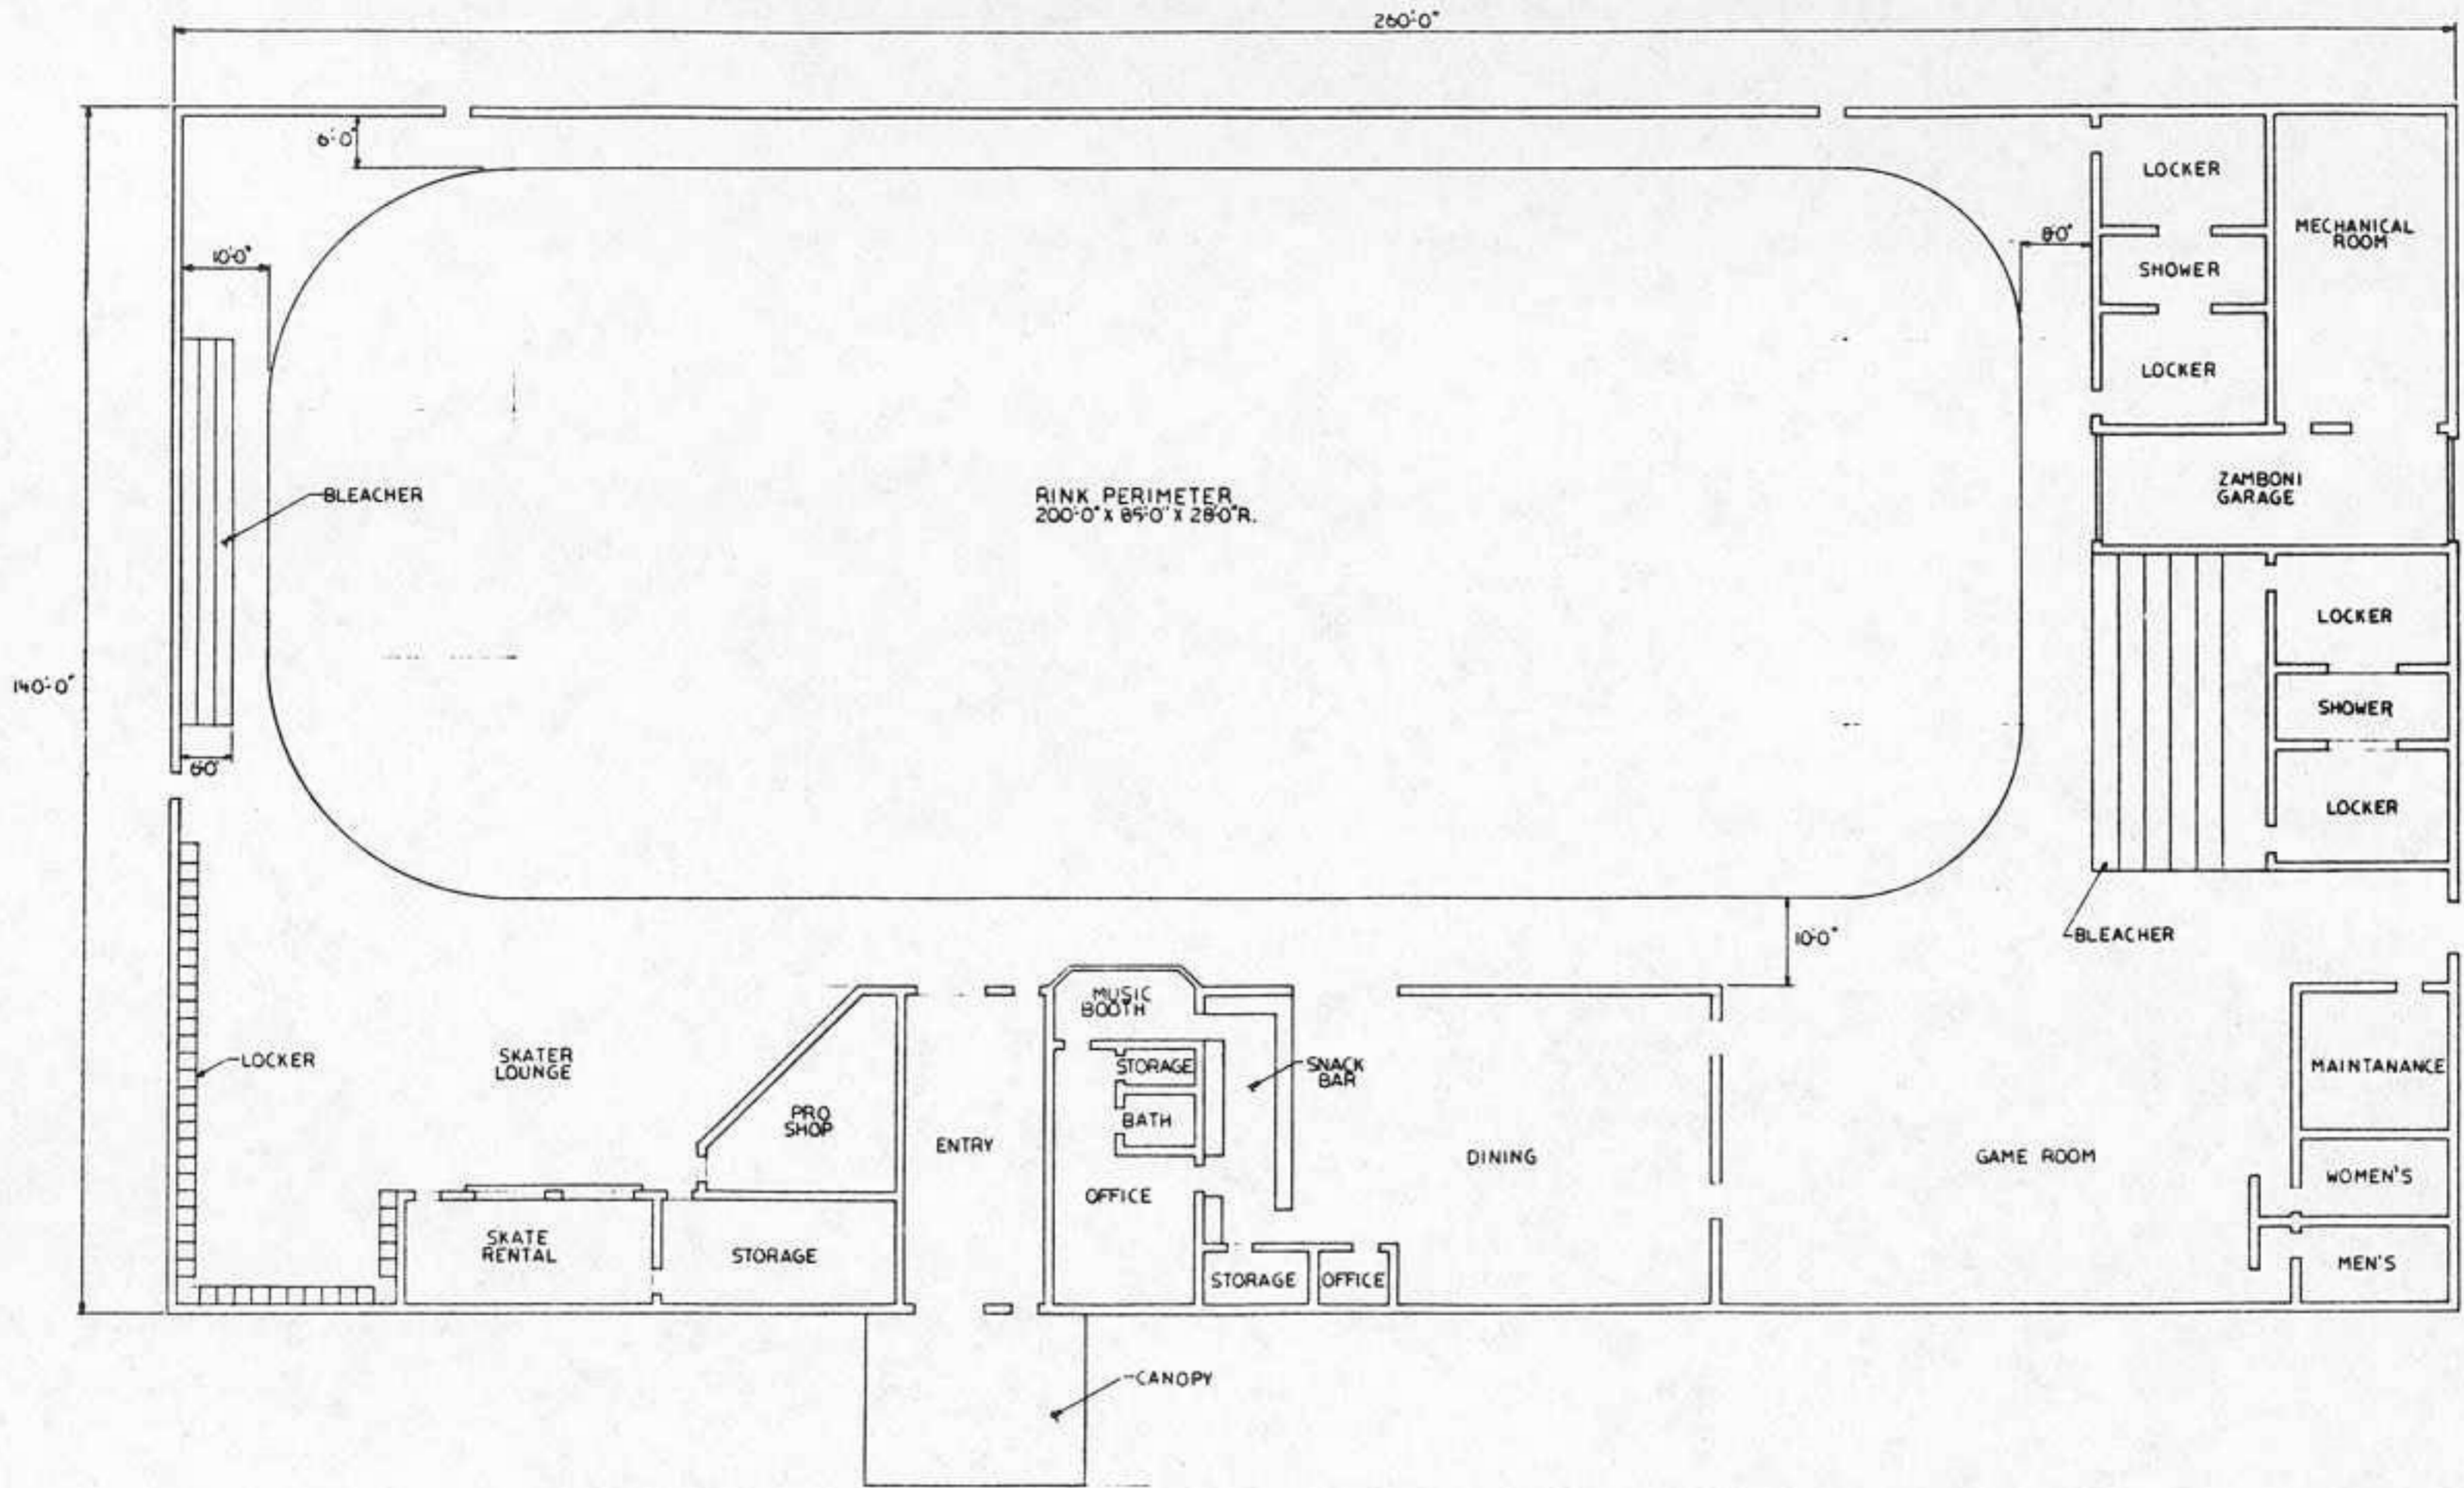

Everything Ice.

www.everything-ice.com

(888)-543-0921

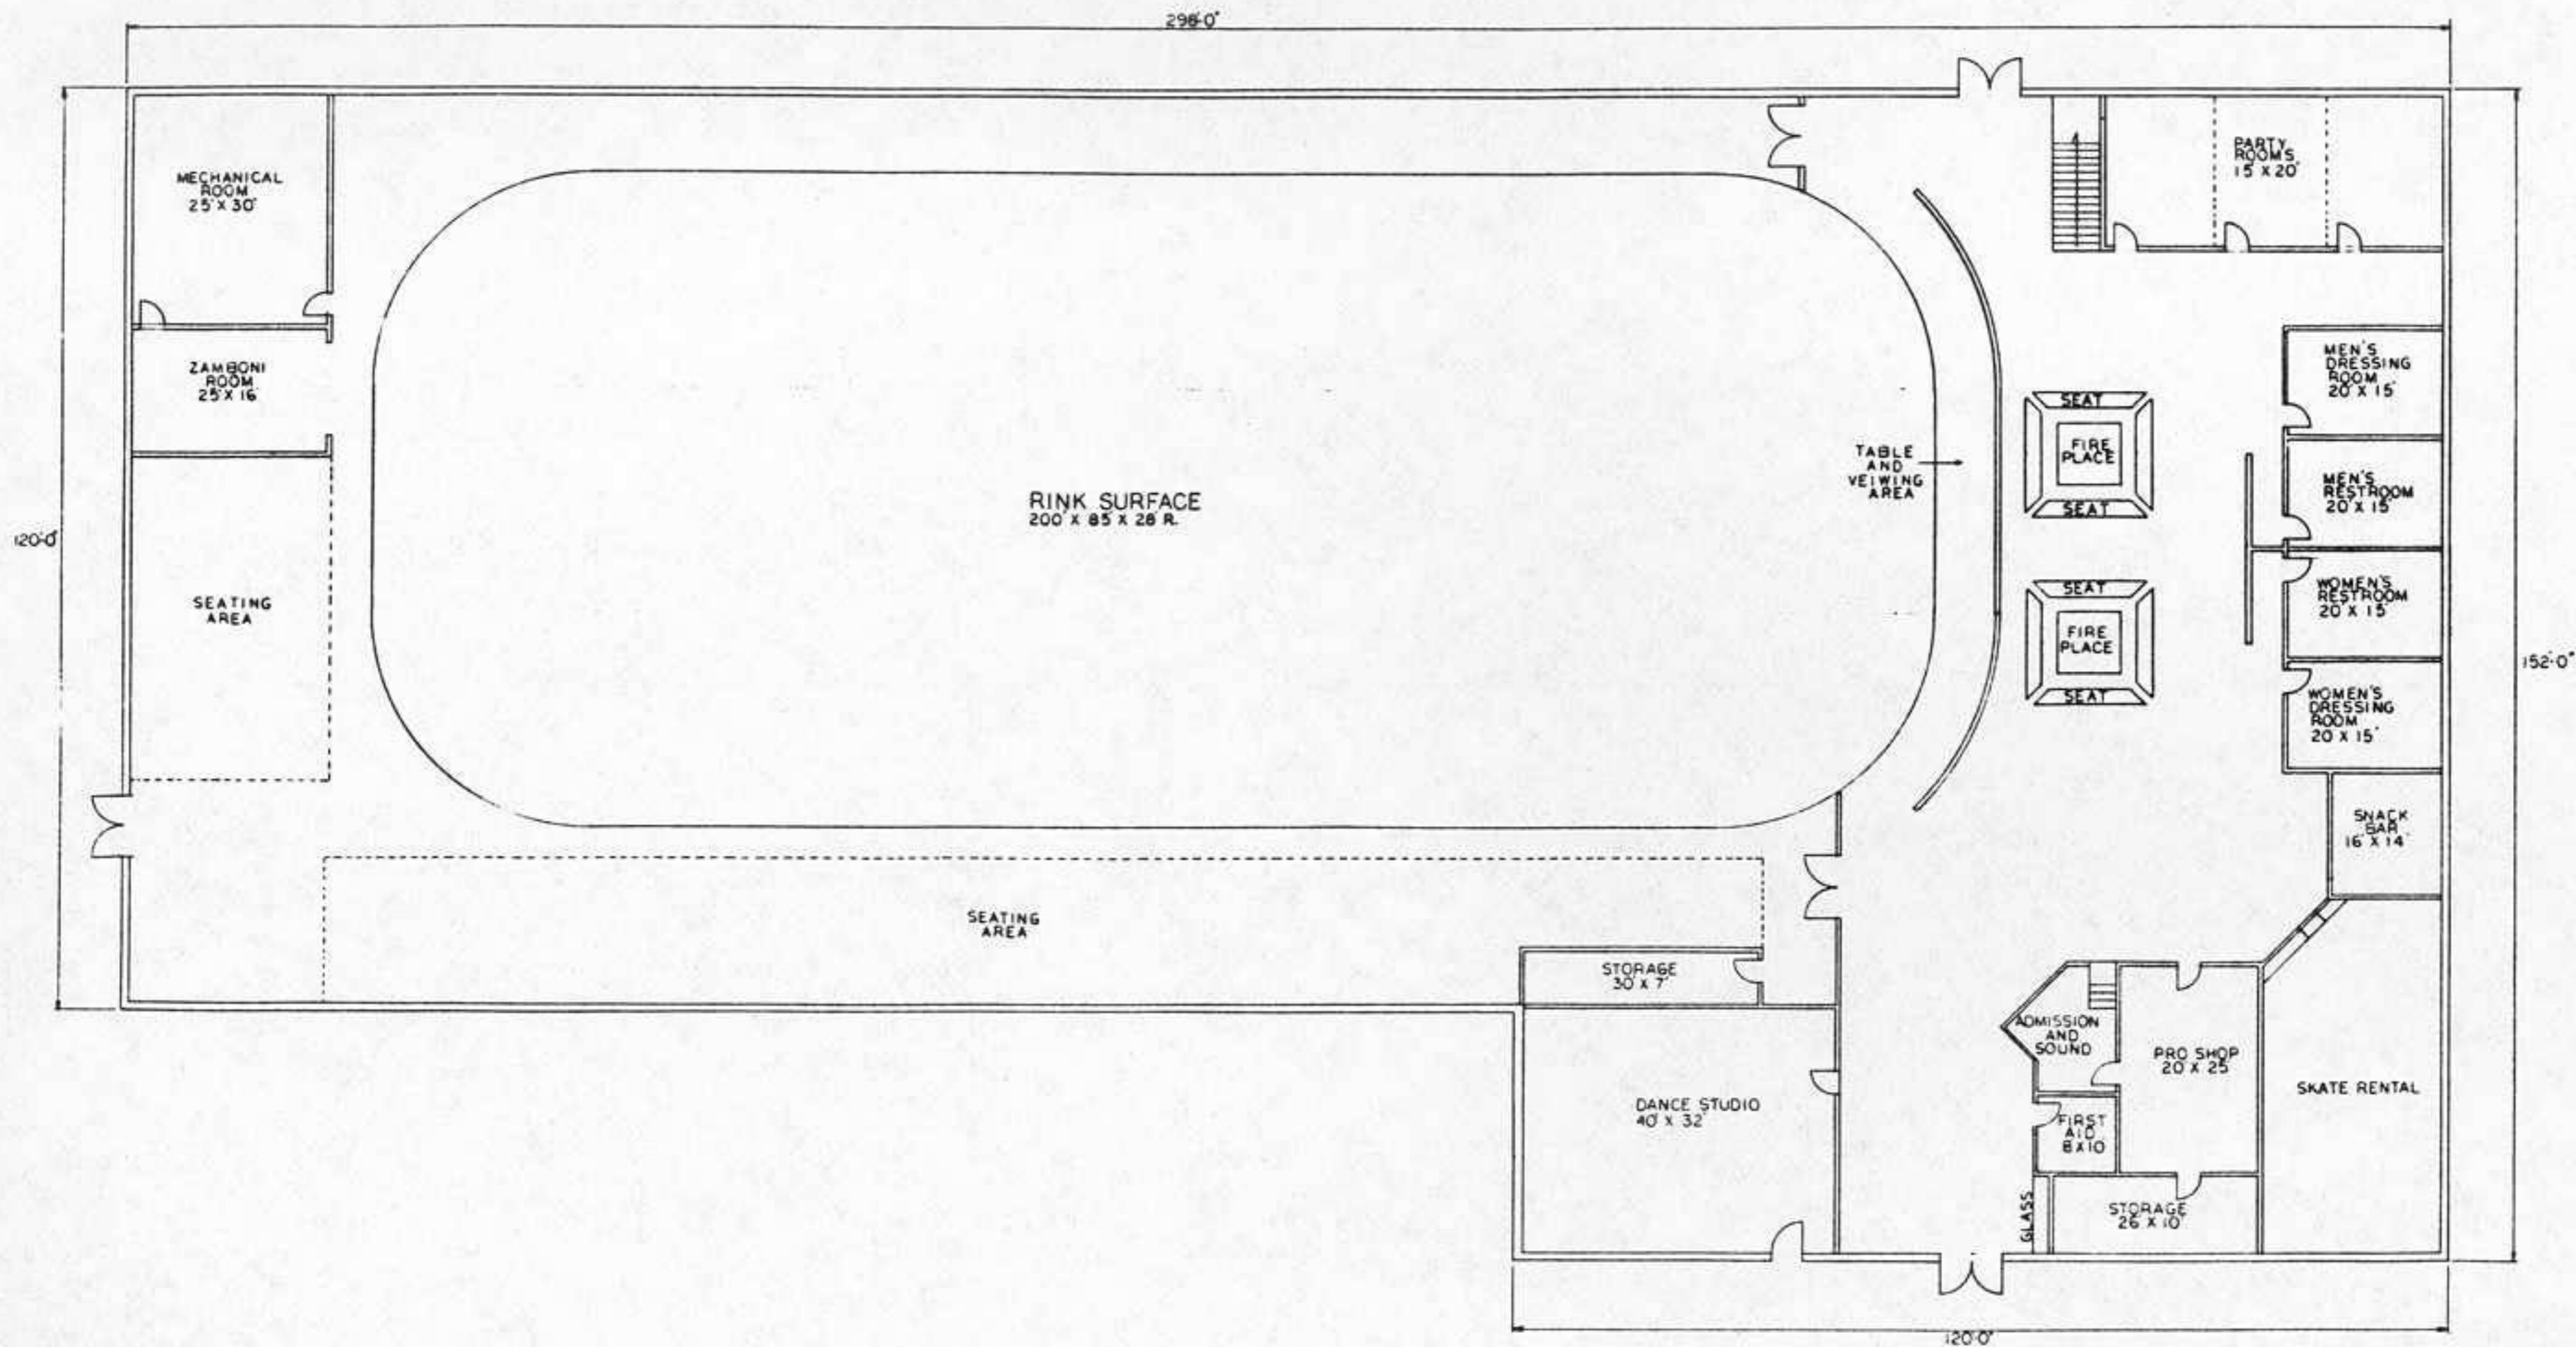

Everything Ice™

www.everything-ice.com

(888)-543-0921